


25 JULY 2006

WHISPER CREEK
CONCRETE

SUNDANCE BSMT 1

SCALE: 1" = 10'-0"

1276 SQ FT
 THIS PLAN IS INTENDED FOR USE WITH SUNDANCE 1 MAIN FLOOR PLAN ONLY.

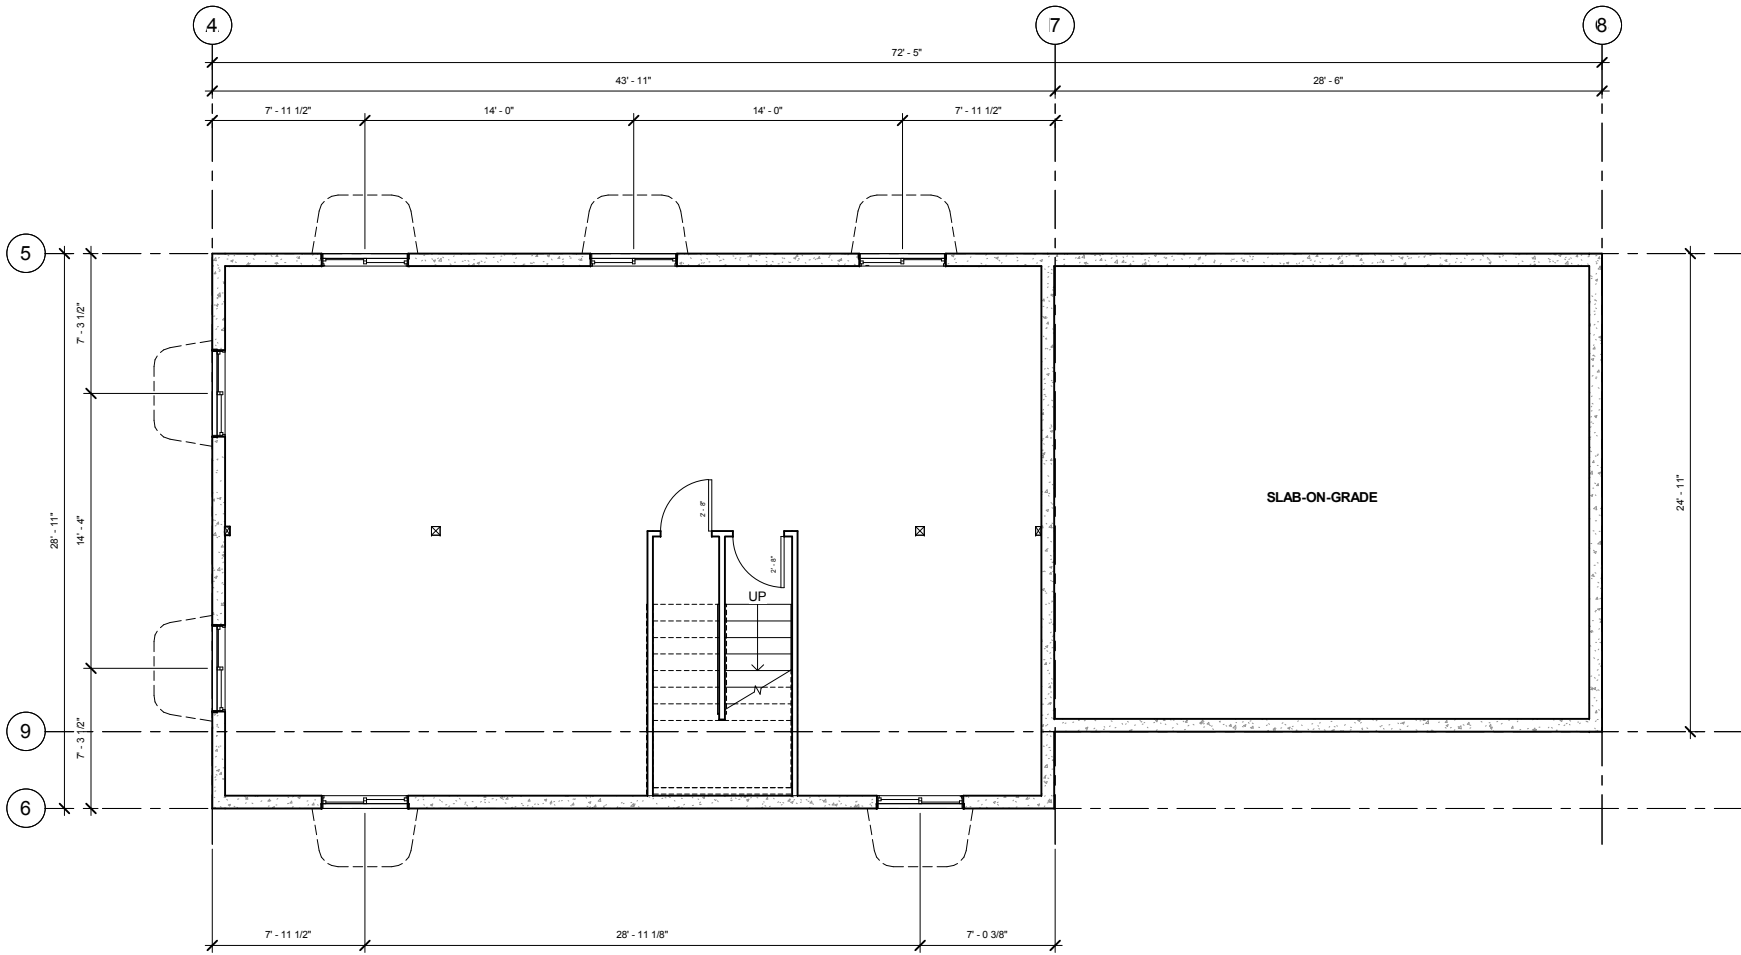

25 JULY 2006

SUNDANCE BSMT 5
 SCALE: 1" = 10'-0"

1276 SQ FT
 THIS PLAN IS INTENDED FOR USE WITH SUNDANCE 5 MAIN FLOOR PLAN ONLY.