
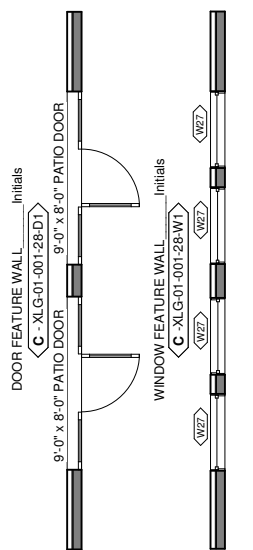




FLIP PLAN Initials

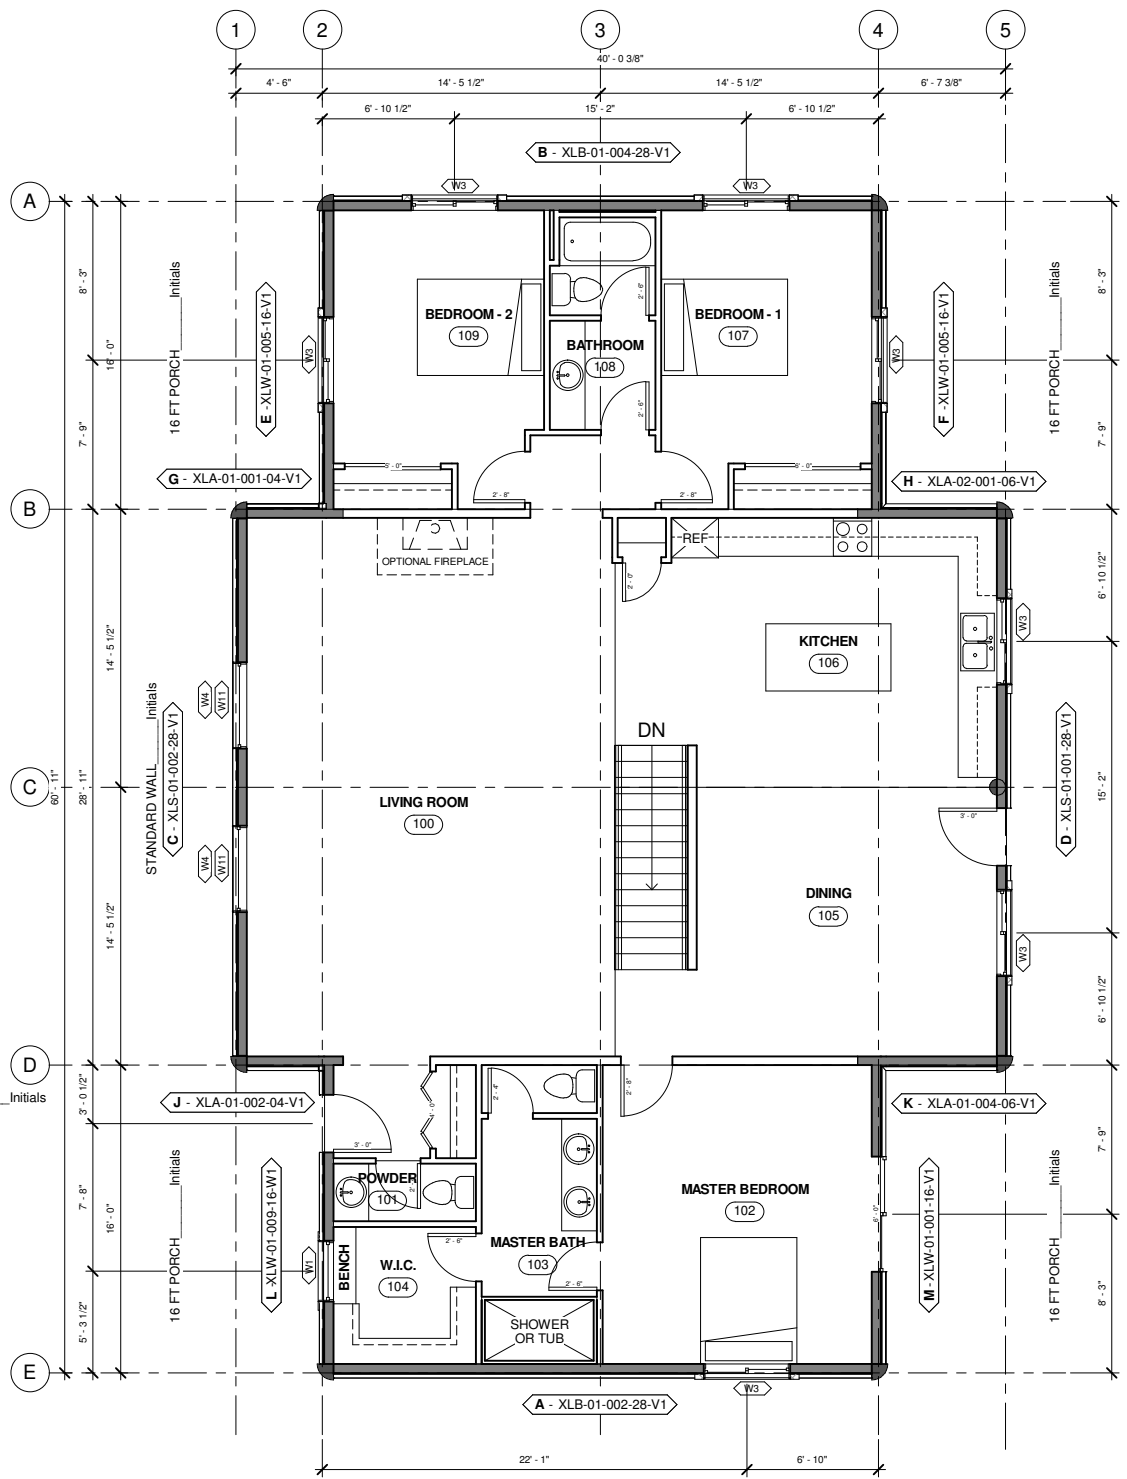

8 FT ROOF EXTENSION Initials
ROOF PROW Initials

15 MARCH 2006
WHISPER CREEK LOG HOMES
ASPEN GROVE 1
 SCALE: 1" = 10'-0"
 2088 SQ FT

FLIP PLAN _____ Initials


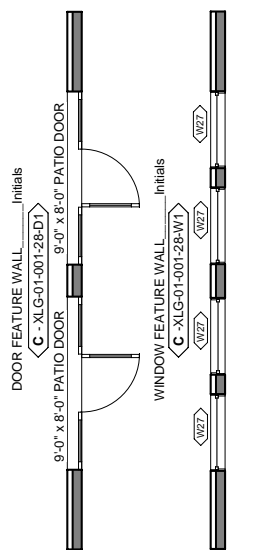
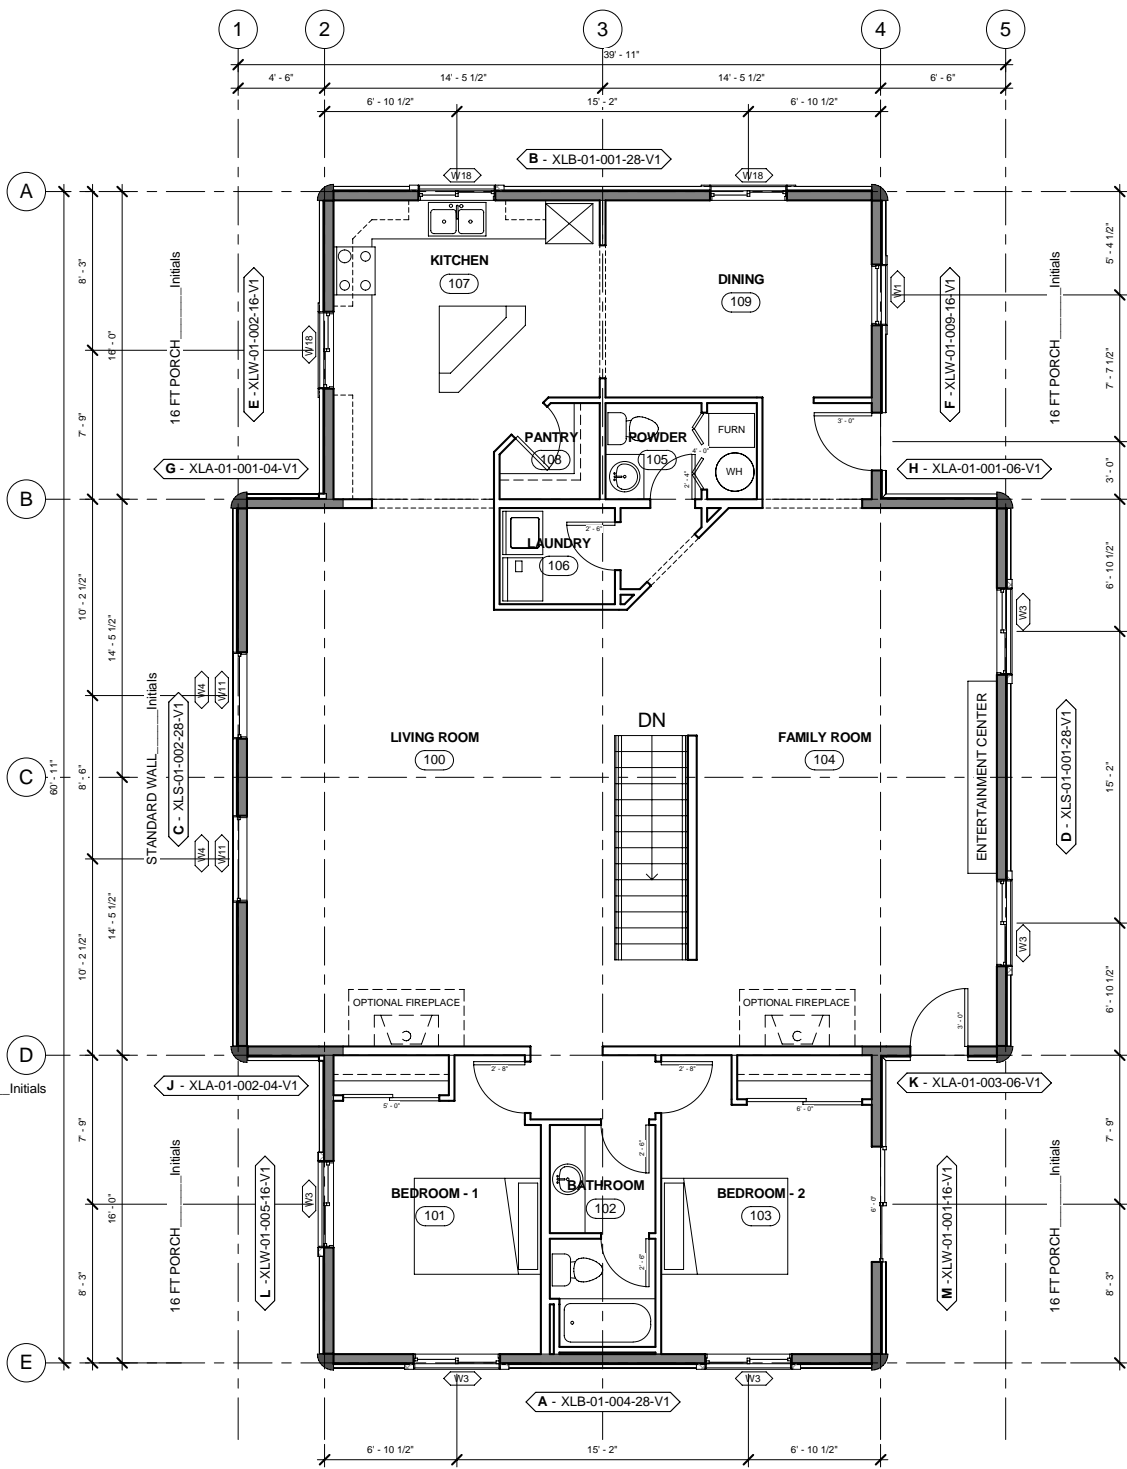


8 FT ROOF EXTENSION
ROOF PROW _____ Initials

8 FT ROOF EXTENSION _____ Initials
ROOF PROW _____ Initials

24 MARCH 2006
WHISPER CREEK
 LOG HOMES
ASPEN GROVE 2
 SCALE: 1" = 10'-0"
 2088 SQ FT


FLIP PLAN _____ Initials

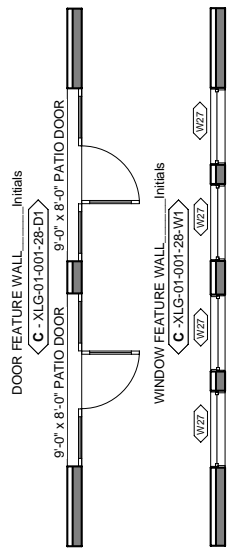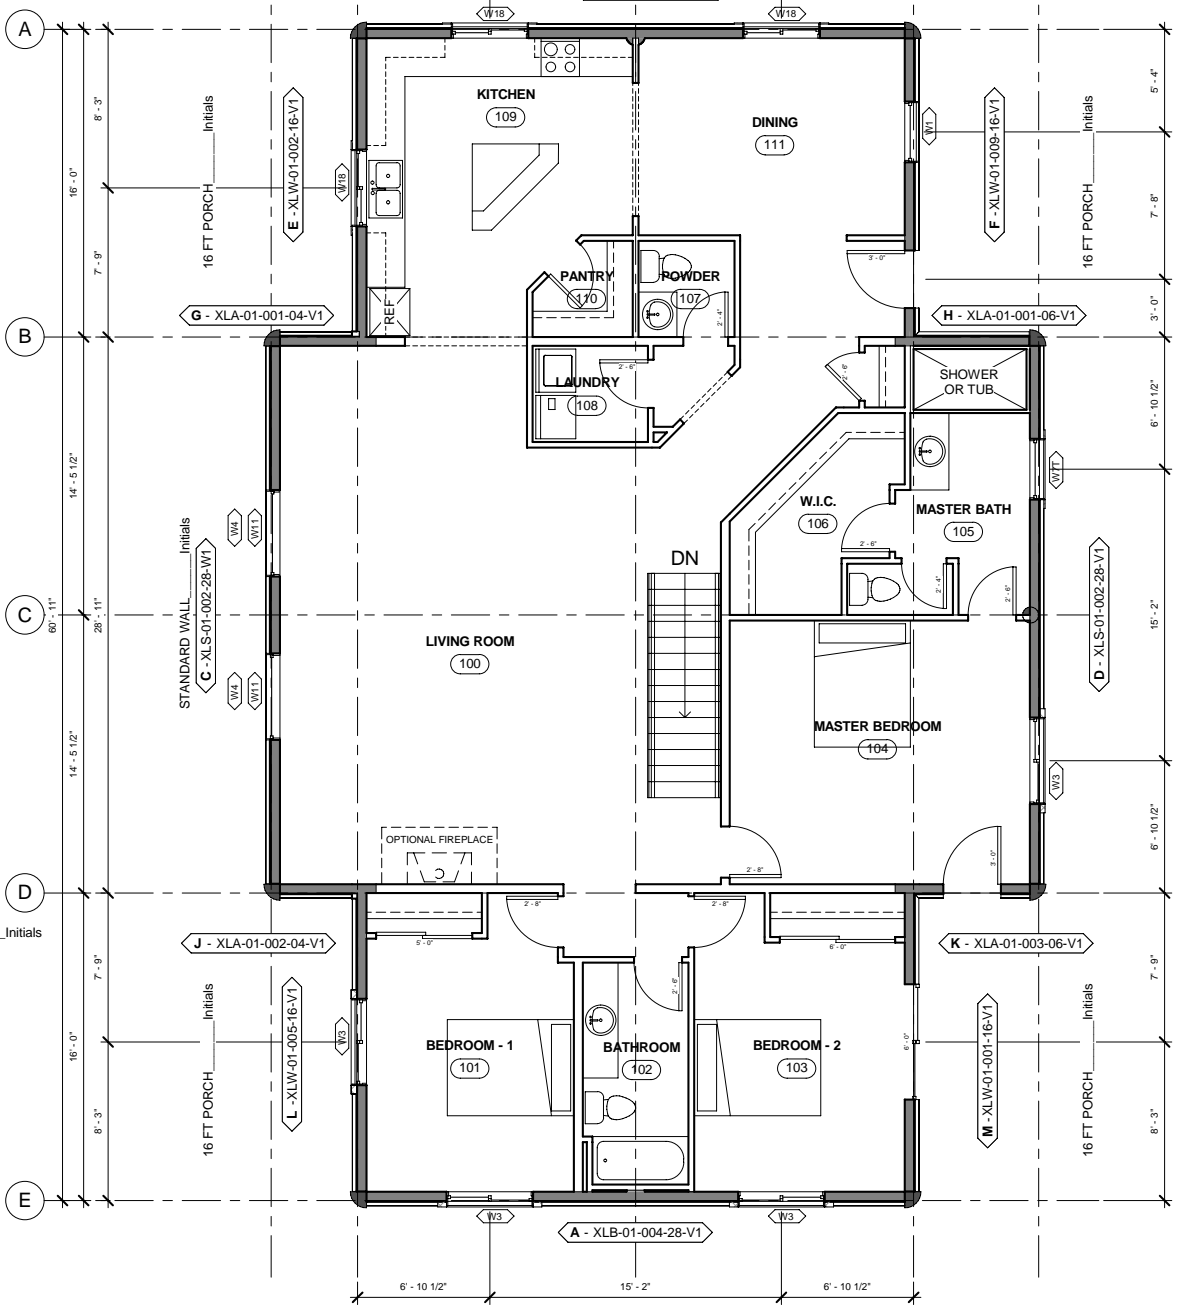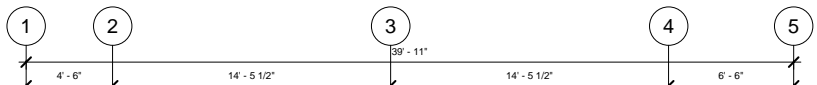

8 FT ROOF EXTENSION _____ Initials
ROOF PROW _____ Initials

24 MARCH 2006
WHISPER CREEK LOG HOMES
ASPEN GROVE 3
SCALE: 1" = 10'-0"
2088 SQ FT

FLIP PLAN _____Initials

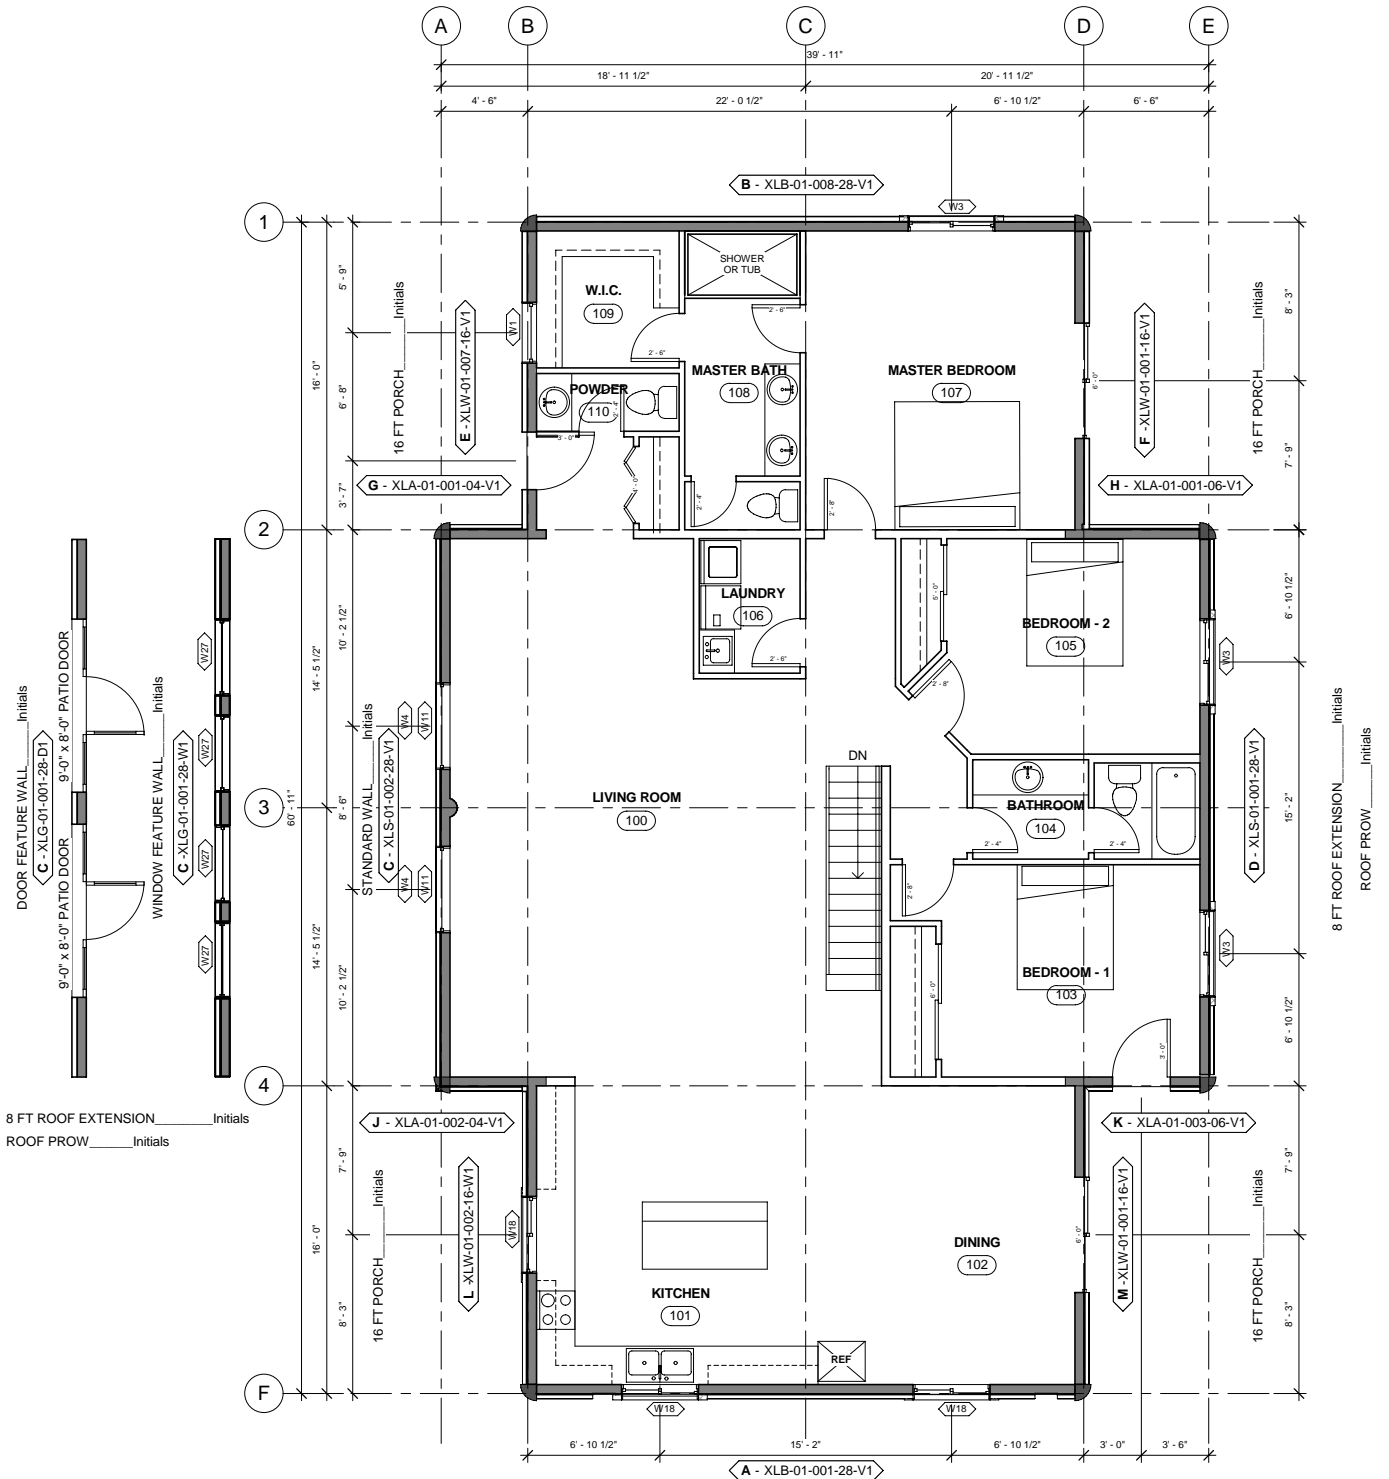


DOOR FEATURE WALL _____Initials
C-XLG-01-001-28-D1
9'-0" x 8'-0" PATIO DOOR
WINDOW FEATURE WALL _____Initials
C-XLG-01-001-28-W1
8 FT ROOF EXTENSION _____Initials
ROOF PROW _____Initials

8 FT ROOF EXTENSION _____Initials
ROOF PROW _____Initials

24 MARCH 2006
WHISPER CREEK LOG HOMES
ASPEN GROVE 4
SCALE: 1" = 10'-0"
2088 SQ FT

FLIP PLAN _____ Initials

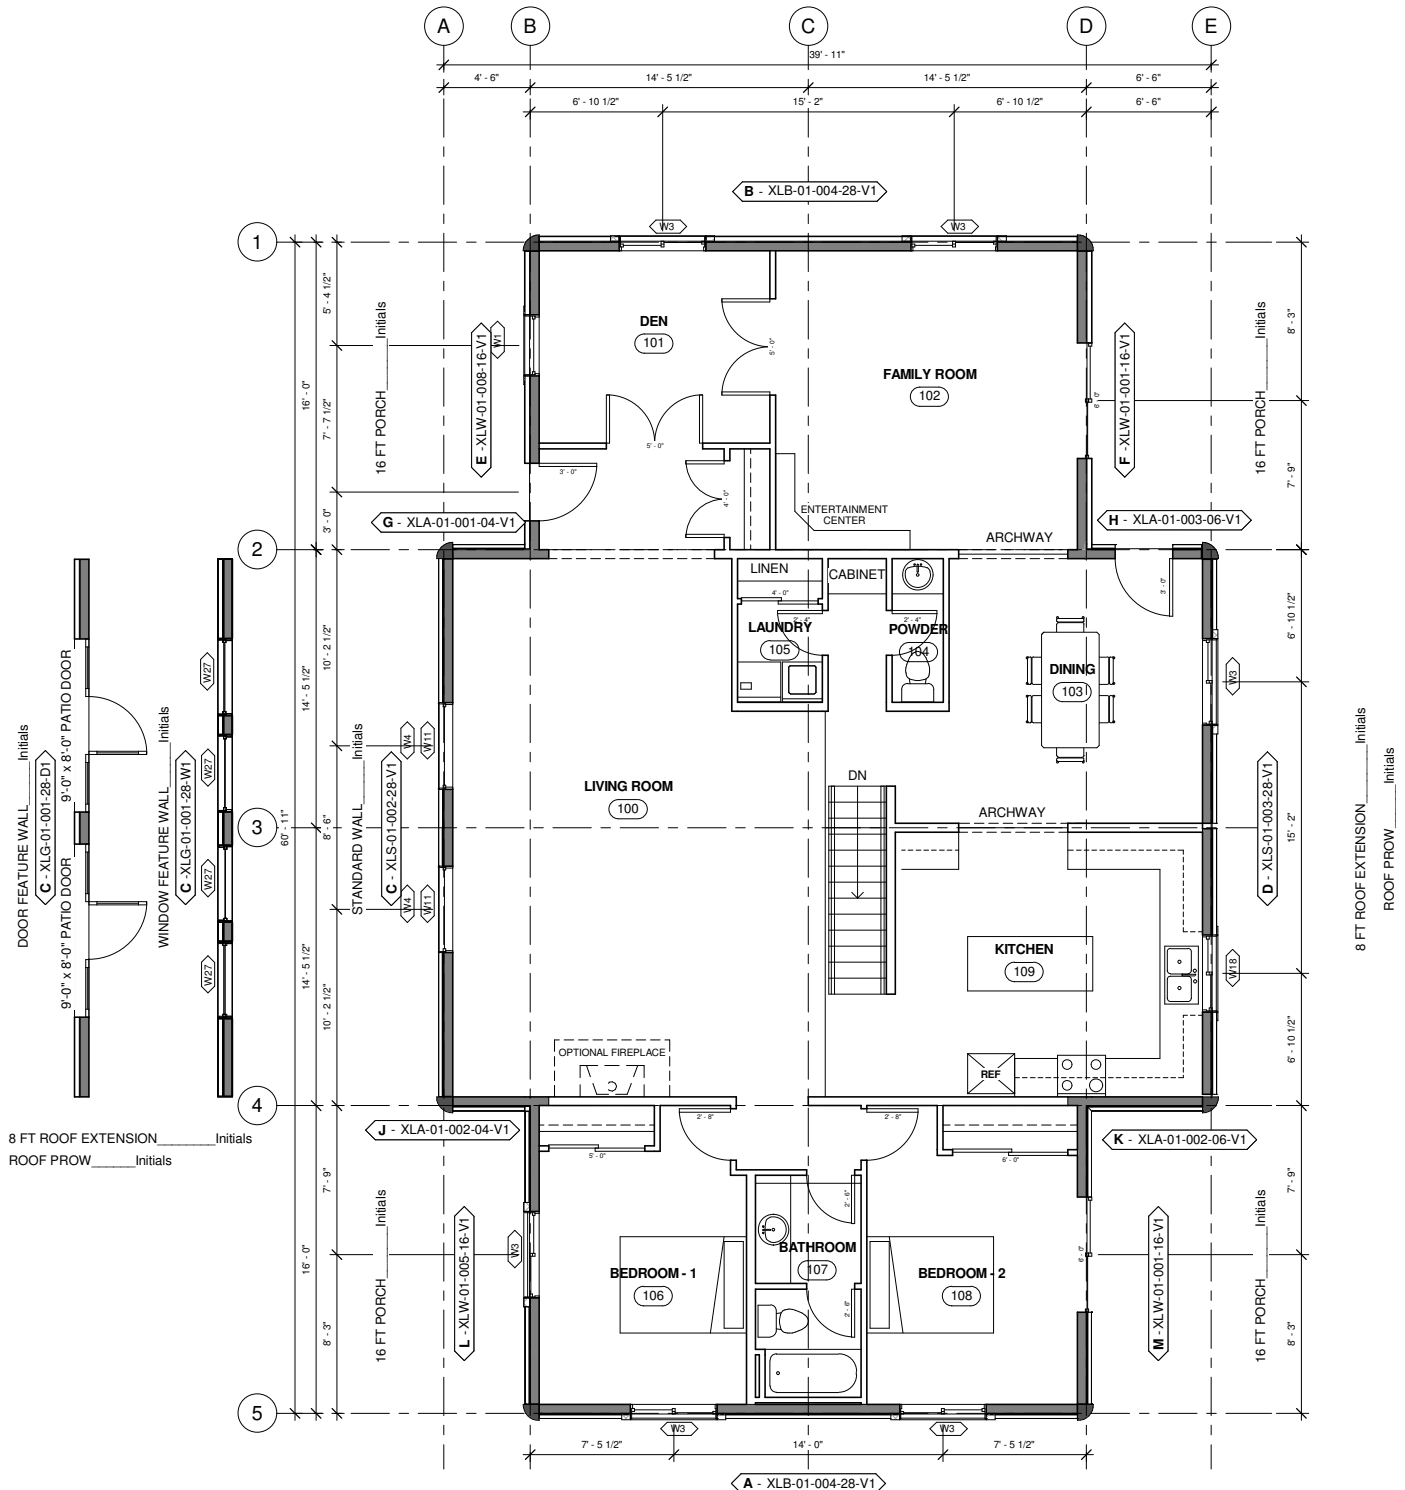

DOOR FEATURE WALL _____ Initials
C - XLG-01-001-28-D1
9'-0" x 8'-0" PATIO DOOR


WINDOW FEATURE WALL _____ Initials
C - XLG-01-001-28-W1

8 FT ROOF EXTENSION _____ Initials
ROOF PROW _____ Initials

8 FT ROOF EXTENSION _____ Initials
ROOF PROW _____ Initials

15 MARCH 2006
WHISPER CREEK LOG HOMES
ASPEN GROVE 5
SCALE: 1" = 10'-0"
2088 SQ FT

FLIP PLAN _____ Initials

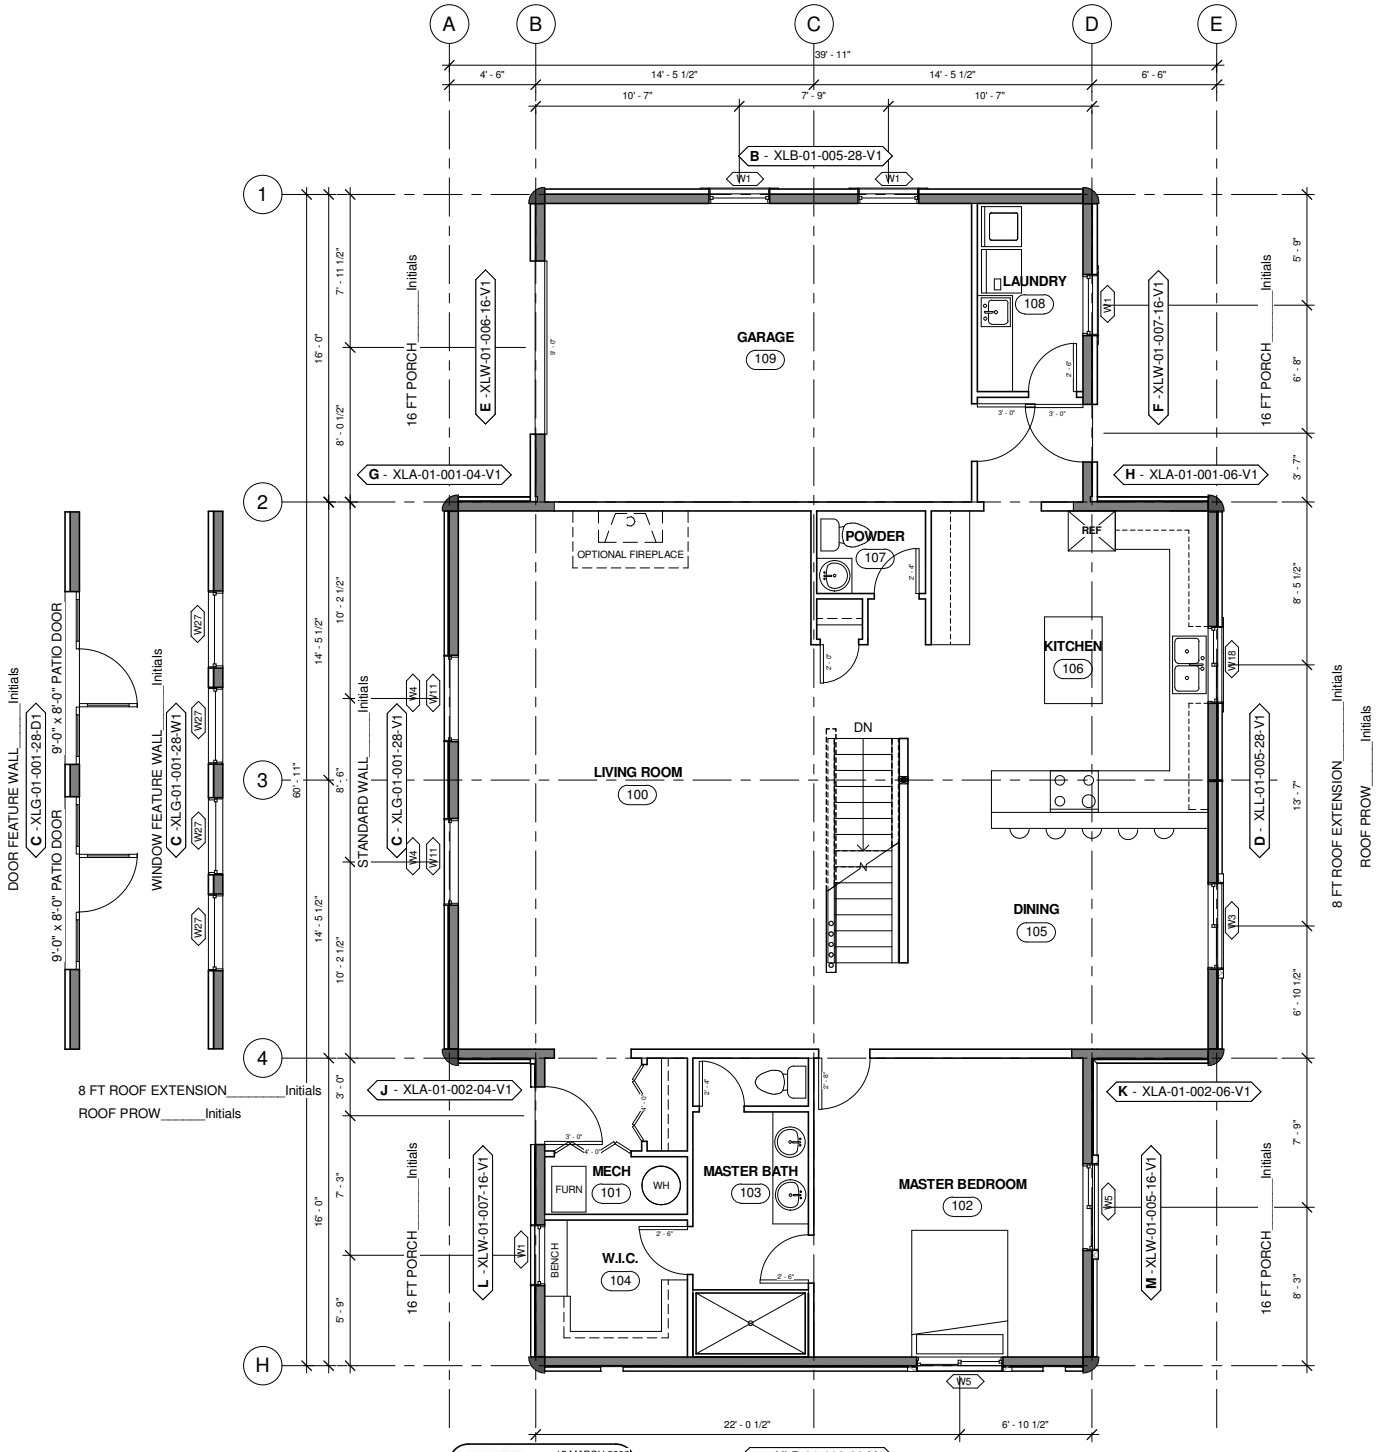


15 MARCH 2006

ASPEN GROVE 6
 SCALE: 1" = 10'-0"

MAIN- 1720 SQ FT
 GARAGE- 368 SQ FT

FLIP PLAN _____ Initials

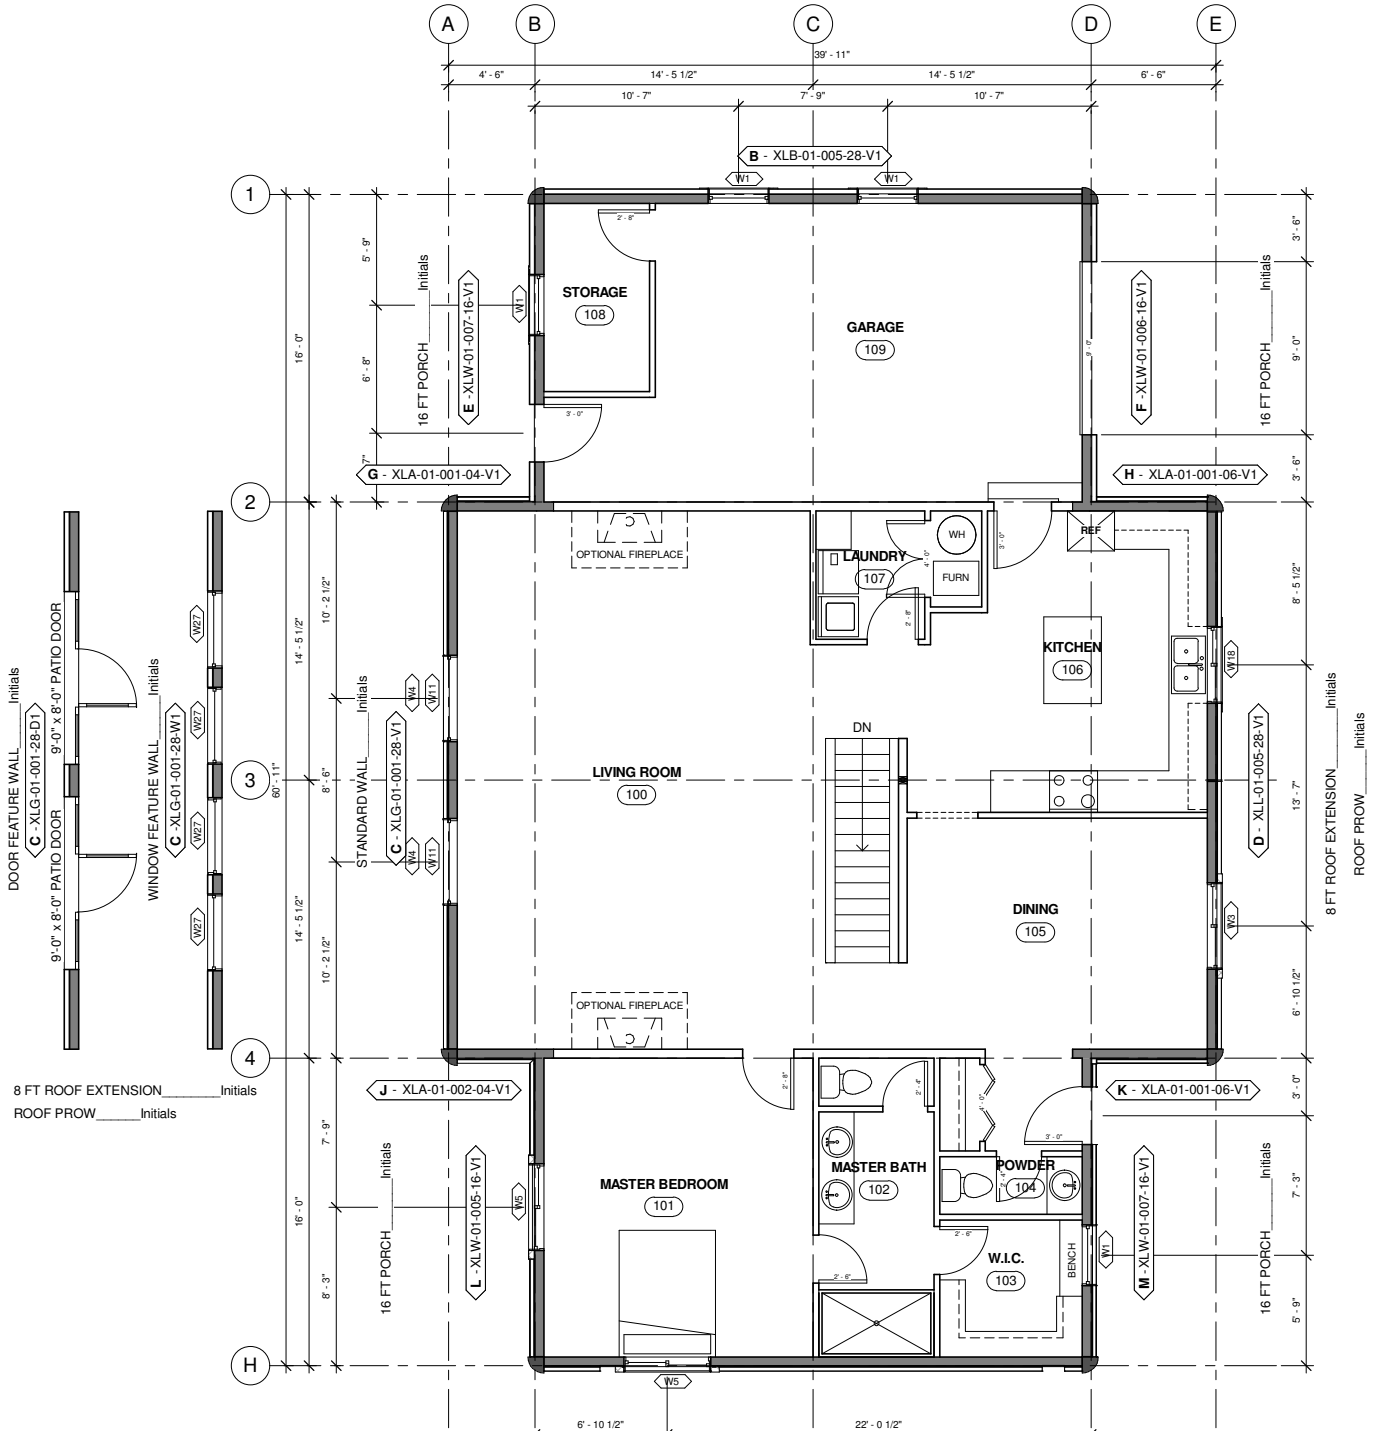

15 MARCH 2006
WHISPER CREEK LOG HOMES
ASPEN GROVE 7
SCALE: 1" = 10'-0"

MAIN- 1624 SQ FT
GARAGE- 464 SQ FT

A - XLB-01-010-28-V1

J - XLA-01-002-04-V1

K - XLA-01-001-06-V1

L - XLW-01-005-16-V1

M - XLW-01-007-16-V1

G - XLA-01-001-04-V1

H - XLA-01-001-06-V1

B - XLB-01-005-28-V1

E - XLW-01-007-16-V1

F - XLW-01-006-16-V1