
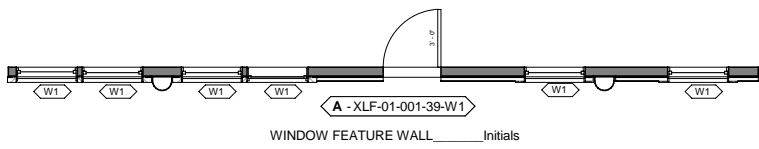
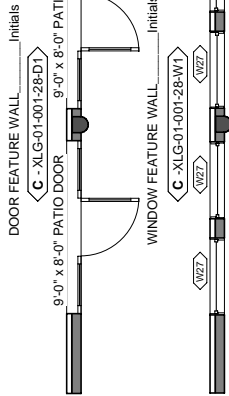





FLIP PLAN \_\_\_\_\_ Initials

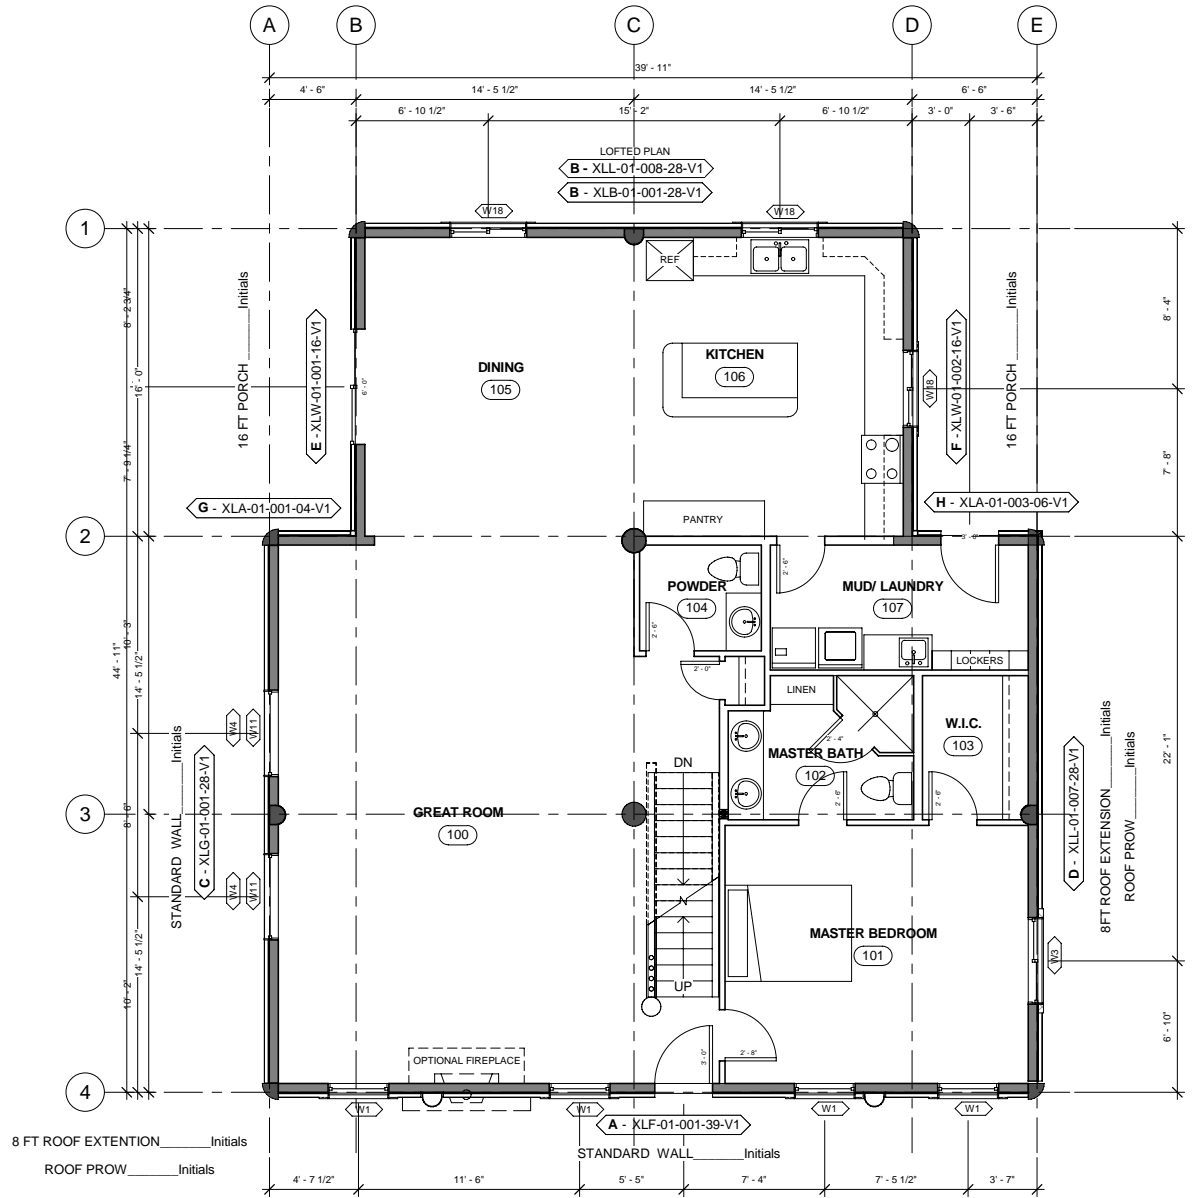

14 MAR 2006  
 WHISPER CREEK LOG HOMES  
**EAGLE RIVER 1**  
 SCALE: 1" = 10'-0"  
 1624 SQ FT

40 FT PORCH \_\_\_\_\_ Initials  
 GABLE ENTRY PORCH \_\_\_\_\_ Initials




FLIP PLAN \_\_\_\_\_ Initials

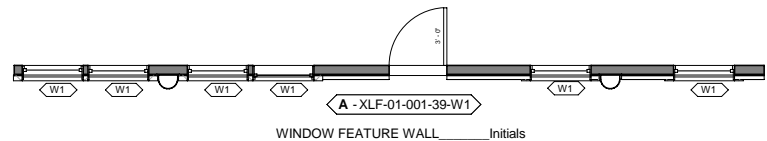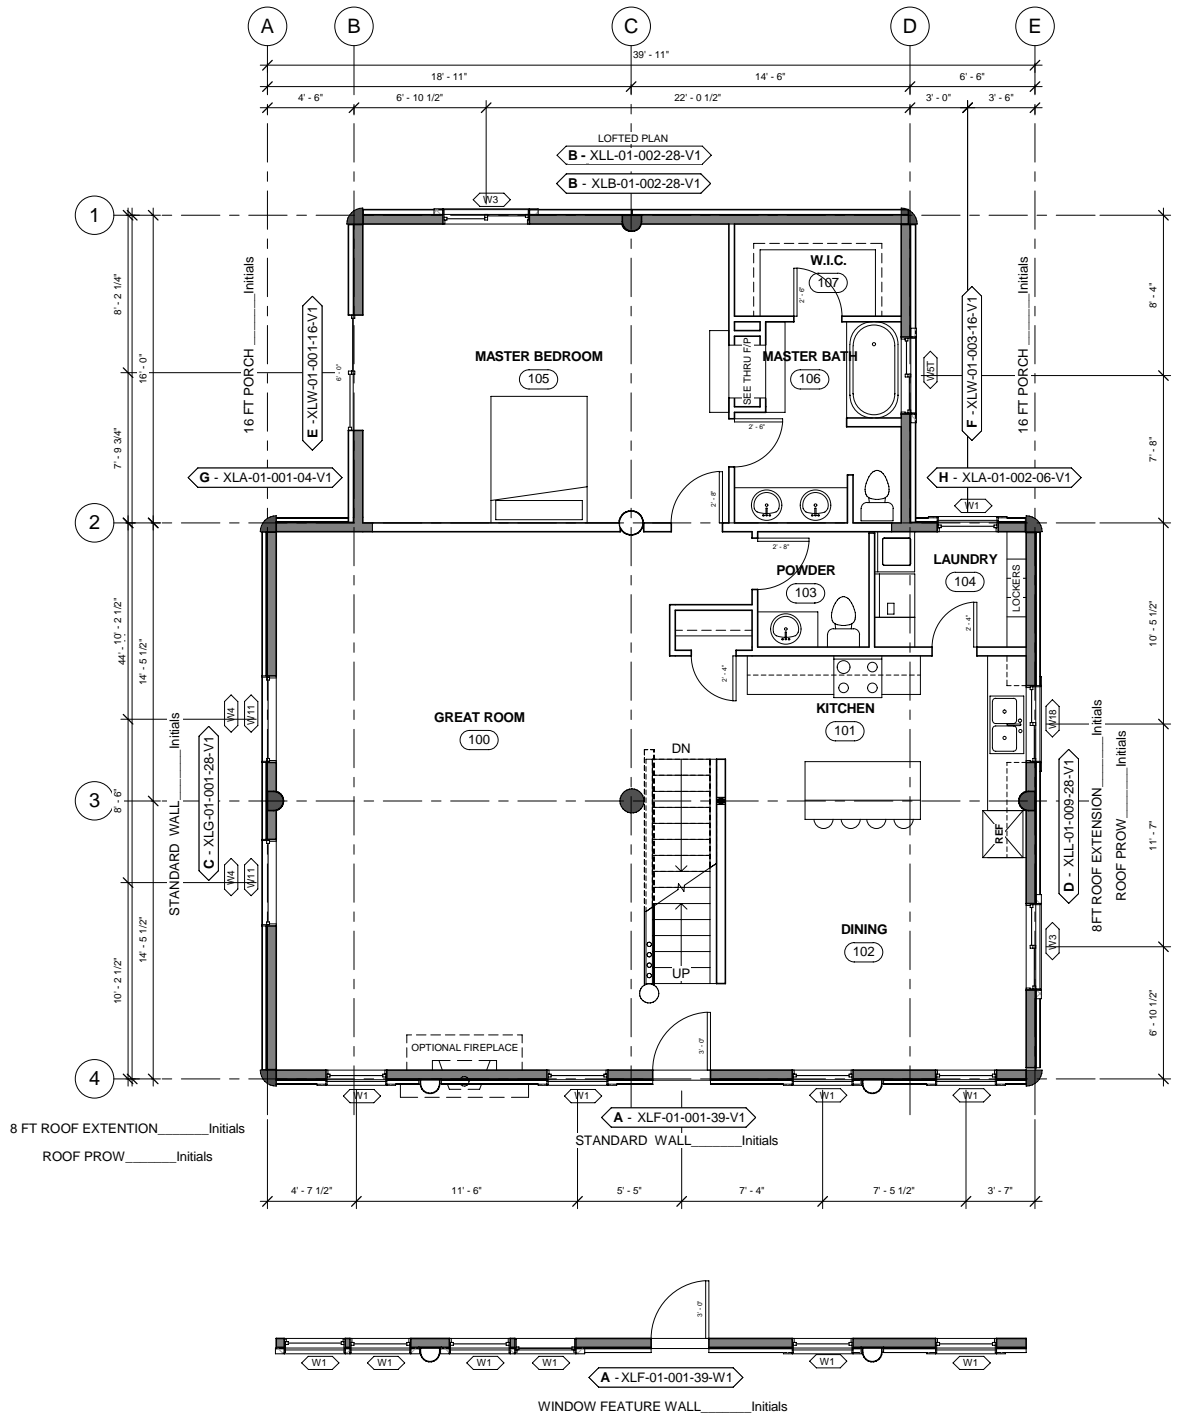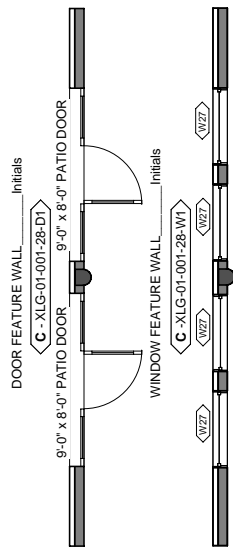

22 MAR 2006  
**WHISPER CREEK**  
LOG HOMES  
**EAGLE RIVER 2**  
 SCALE: 1" = 10'-0"  
**1624 SQ FT**

40 FT PORCH \_\_\_\_\_ Initials  
 GABLE ENTRY PORCH \_\_\_\_\_ Initials

FLIP PLAN \_\_\_\_\_ Initials

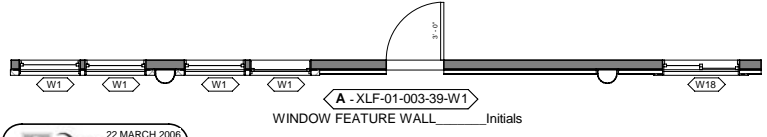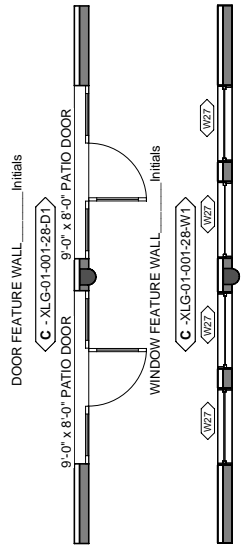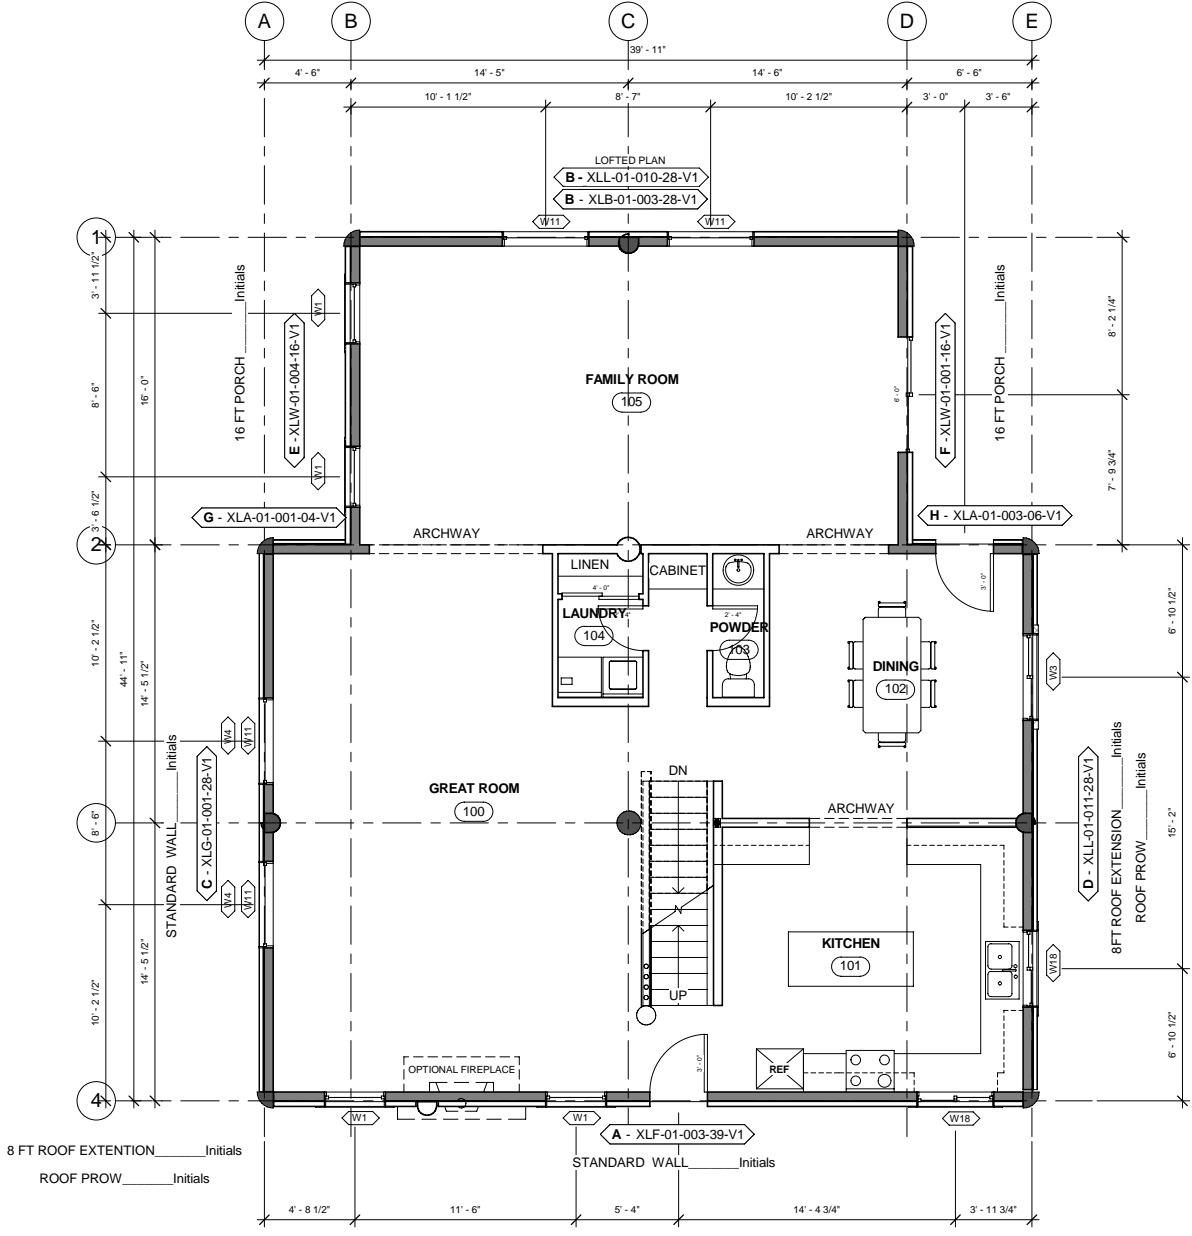


22 MARCH 2008  
 WHISPER CREEK LOG HOMES  
**EAGLE RIVER 3**  
 SCALE: 1" = 10'-0"


1624 SQ FT

40 FT PORCH \_\_\_\_\_ Initials  
 GABLE ENTRY PORCH \_\_\_\_\_ Initials

FLIP PLAN \_\_\_\_\_ Initials

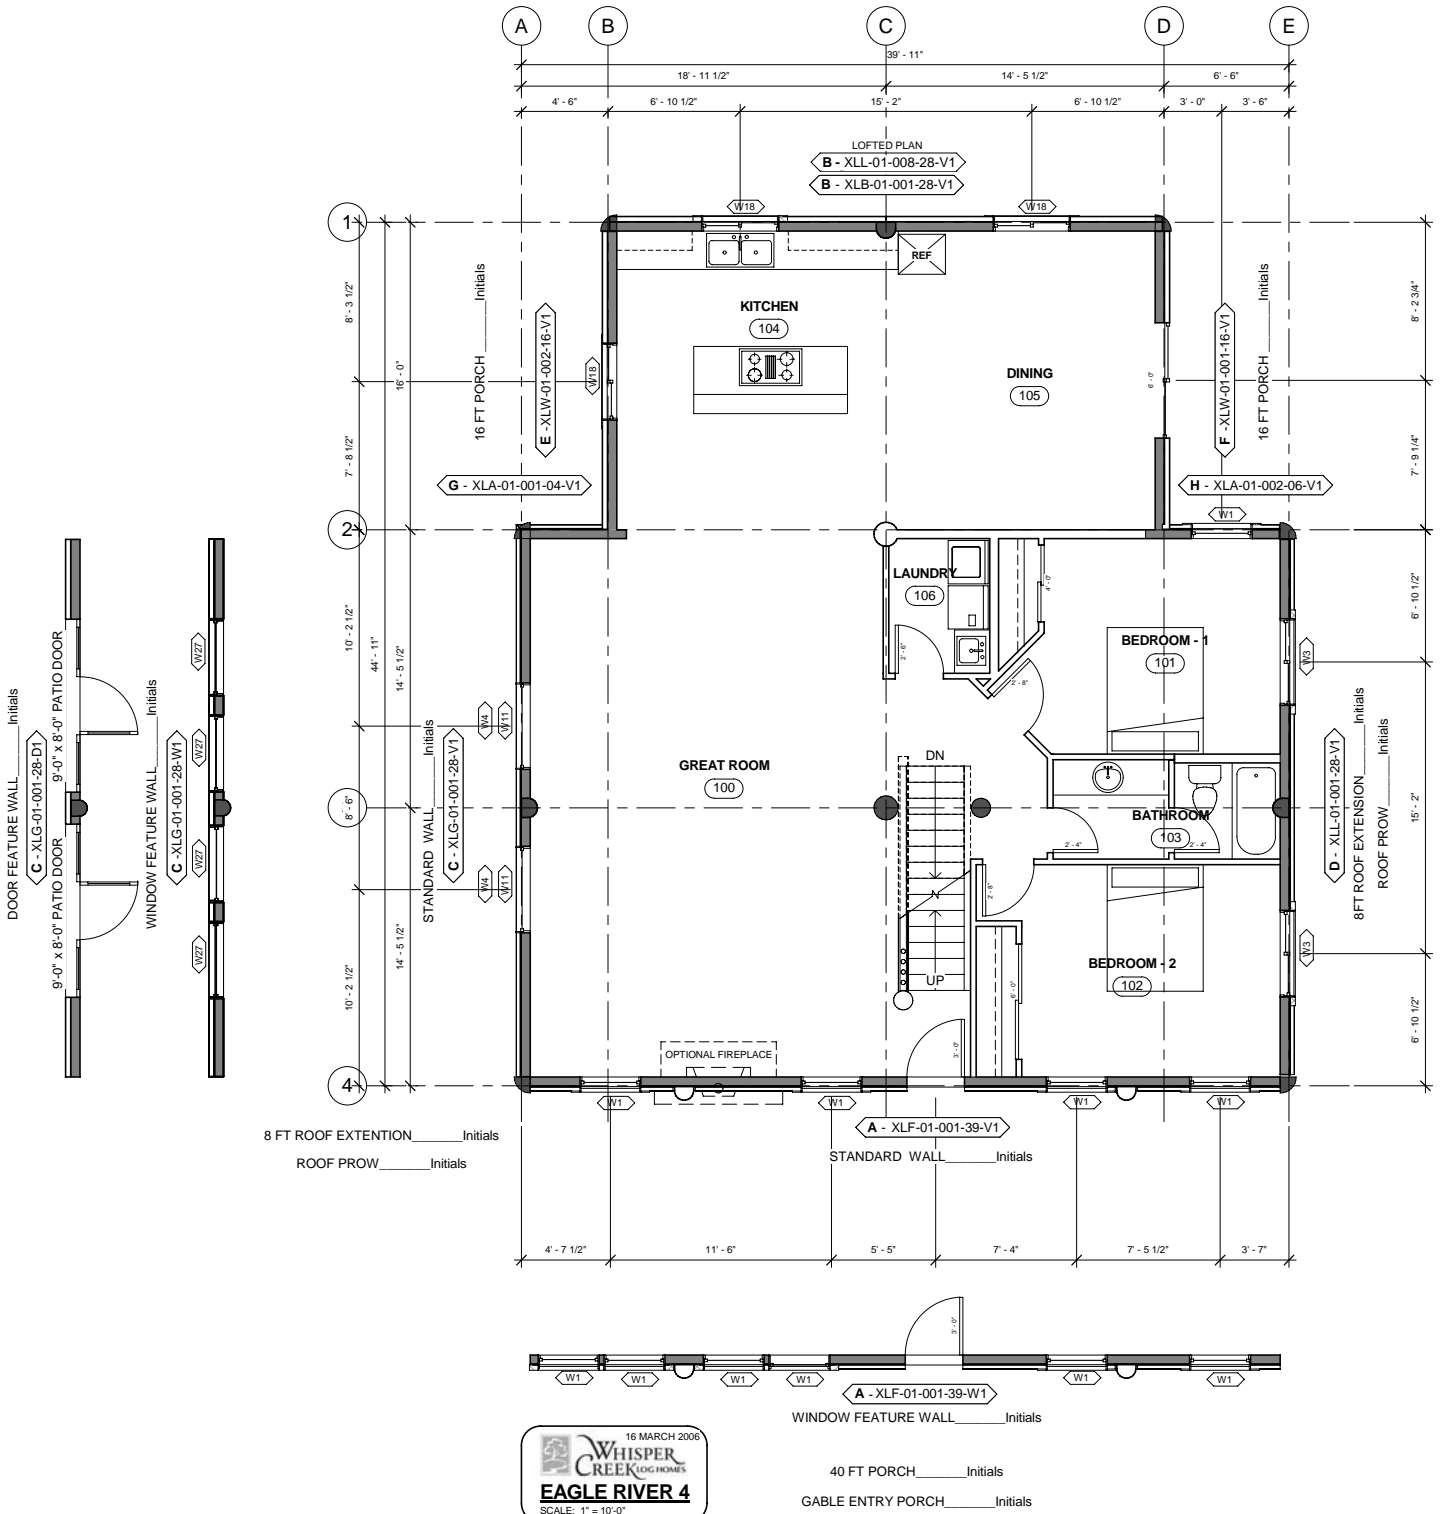

FLIP PLAN \_\_\_\_\_ Initials

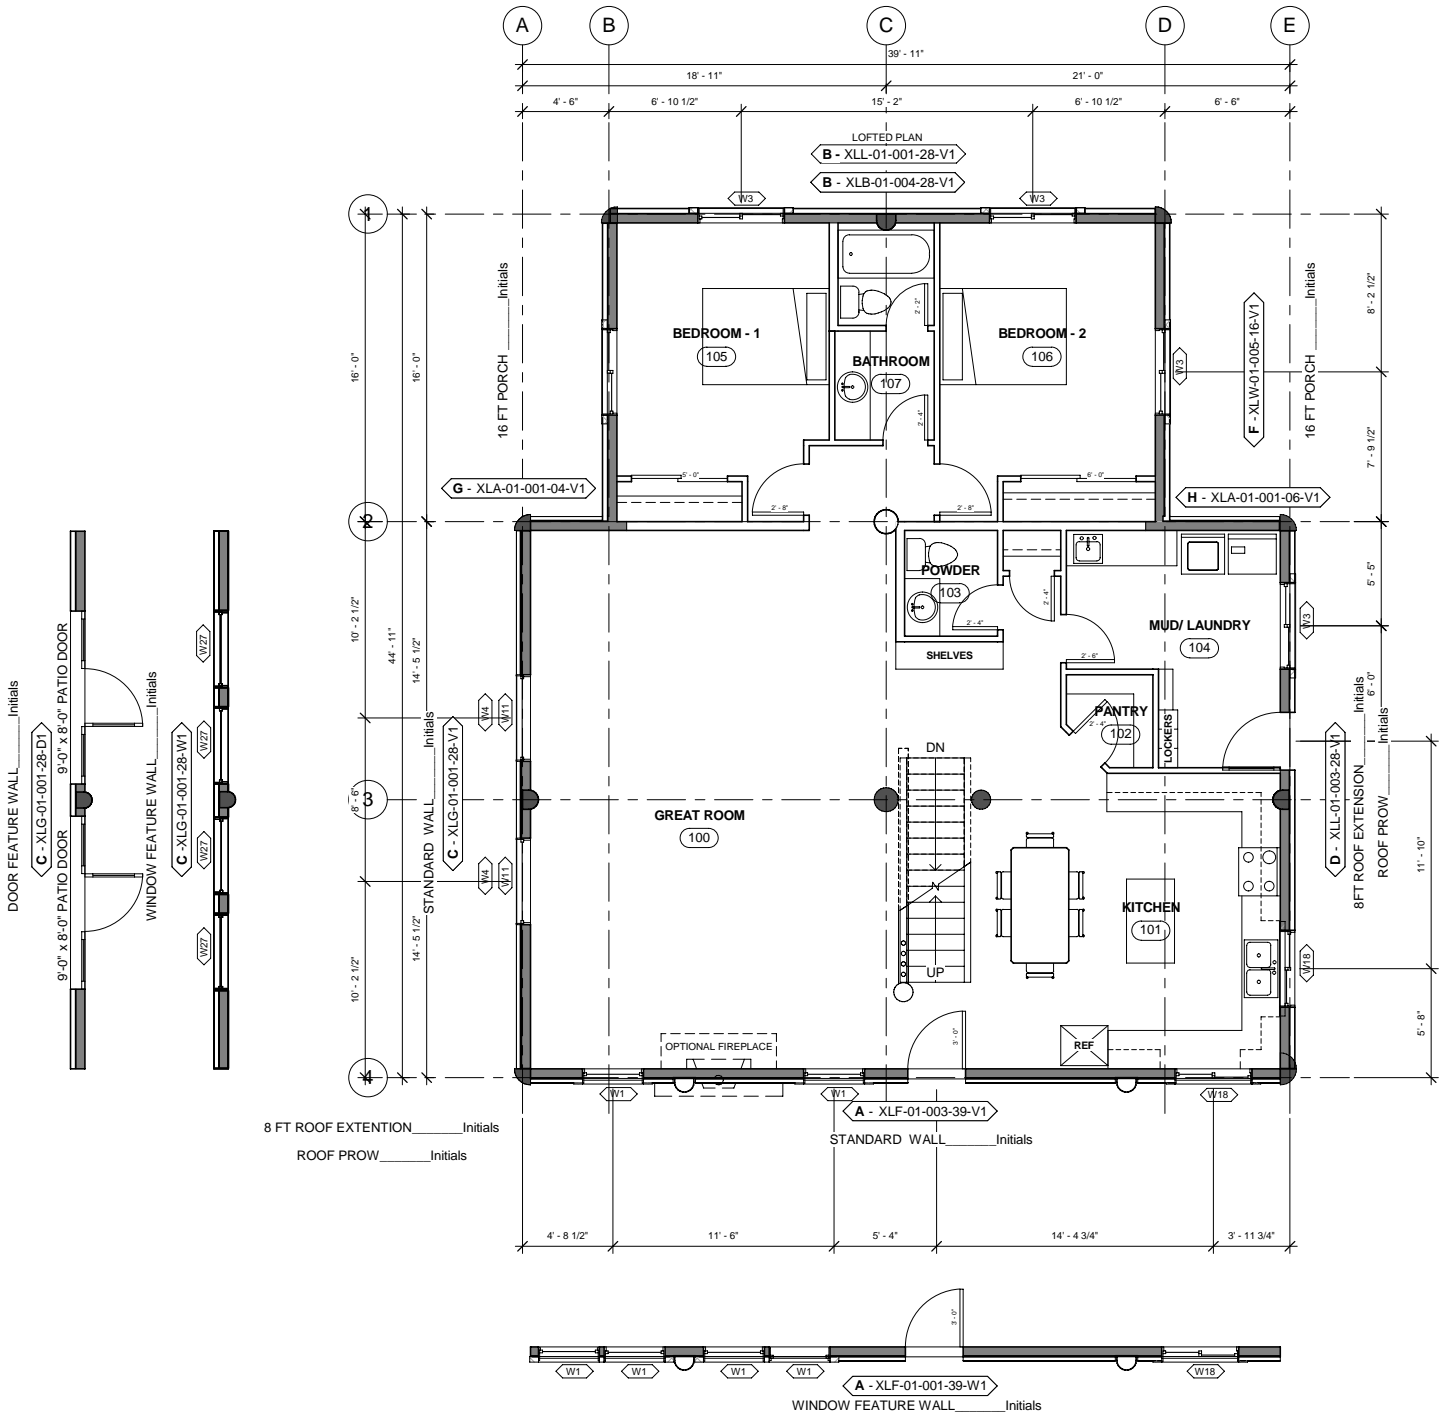

DOOR FEATURE WALL \_\_\_\_\_ Initials

C - XLG-01-001-28-D1  
9'-0" x 8'-0" PATIO DOOR

WINDOW FEATURE WALL \_\_\_\_\_ Initials

C - XLG-01-001-28-W1

8 FT ROOF EXTENSION \_\_\_\_\_ Initials  
ROOF PROW \_\_\_\_\_ Initials

WINDOW FEATURE WALL \_\_\_\_\_ Initials

40 FT PORCH \_\_\_\_\_ Initials


GABLE ENTRY PORCH \_\_\_\_\_ Initials



SCALE: 1" = 10'-0"

1624 SQ FT


FLIP PLAN \_\_\_\_\_ Initials

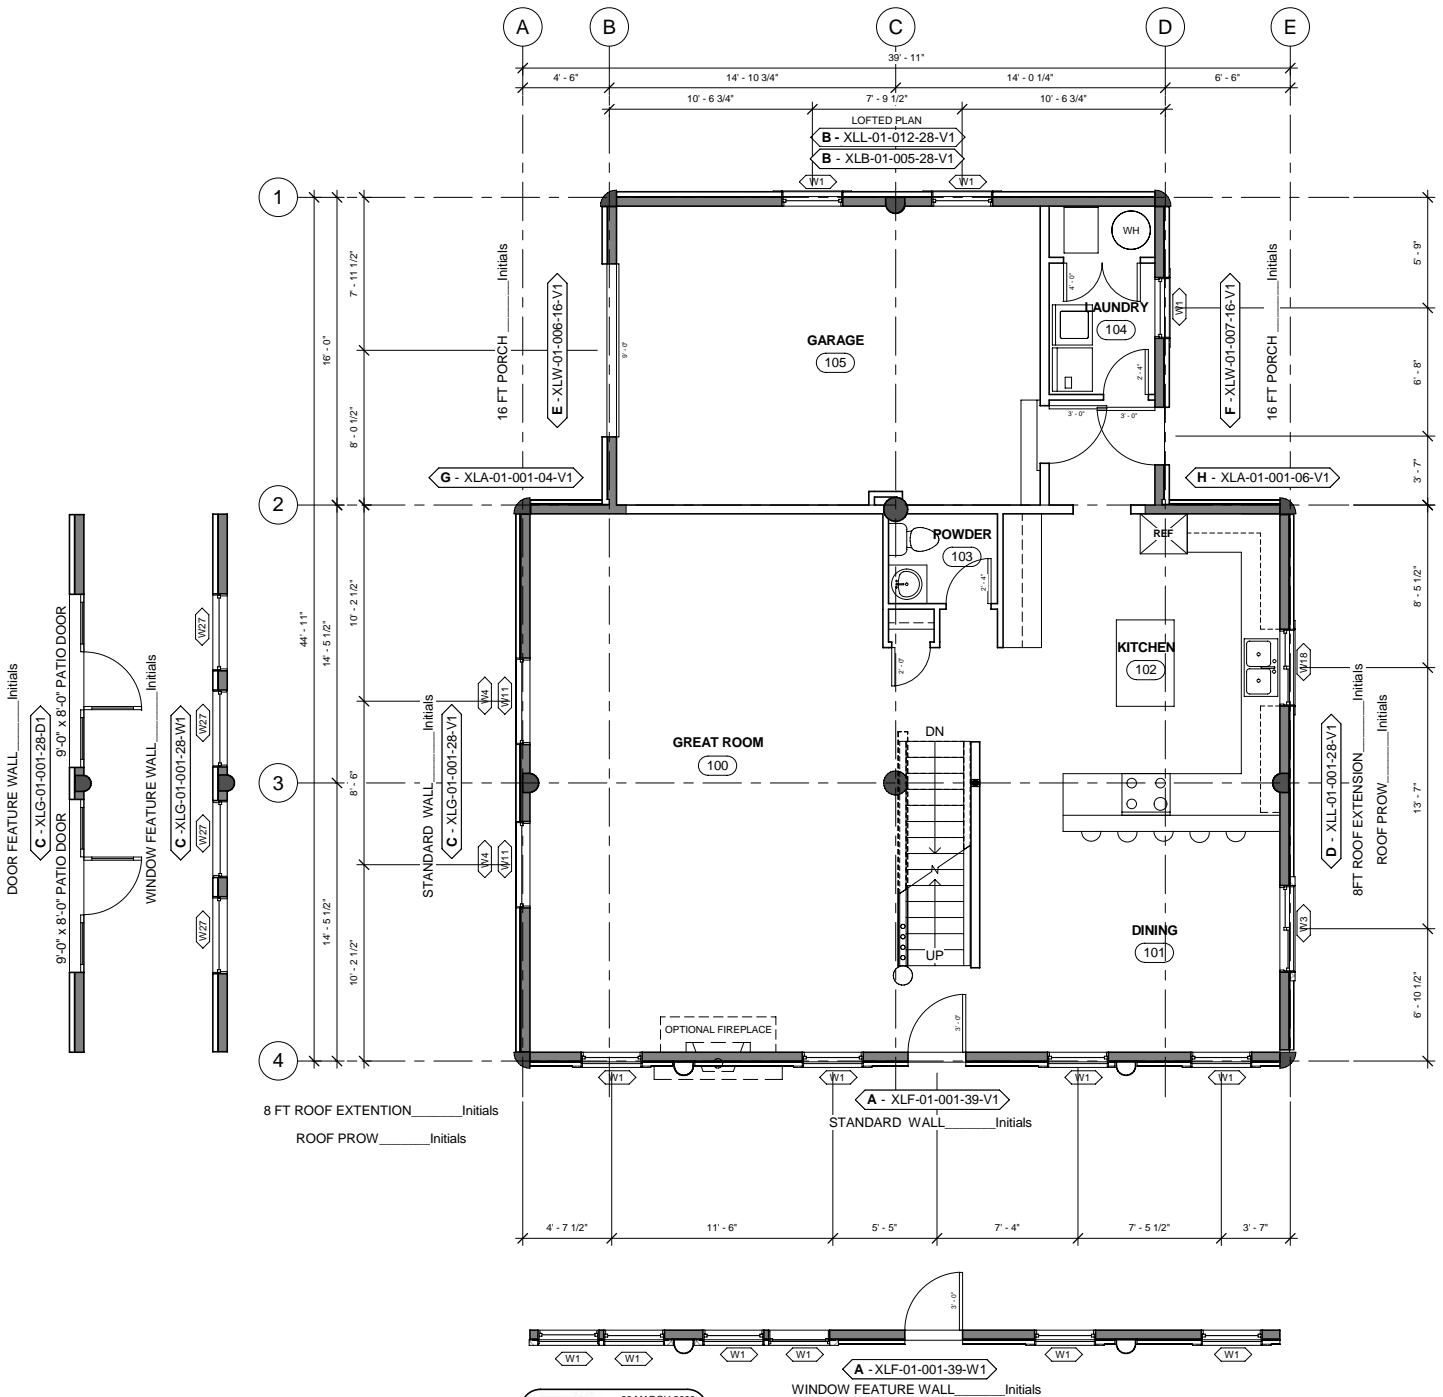

MAIN-1272 SQ FT  
GARAGE-352 SQ FT

40 FT PORCH \_\_\_\_\_ Initials  
GABLE ENTRY PORCH \_\_\_\_\_ Initials

FLIP PLAN \_\_\_\_\_ Initials

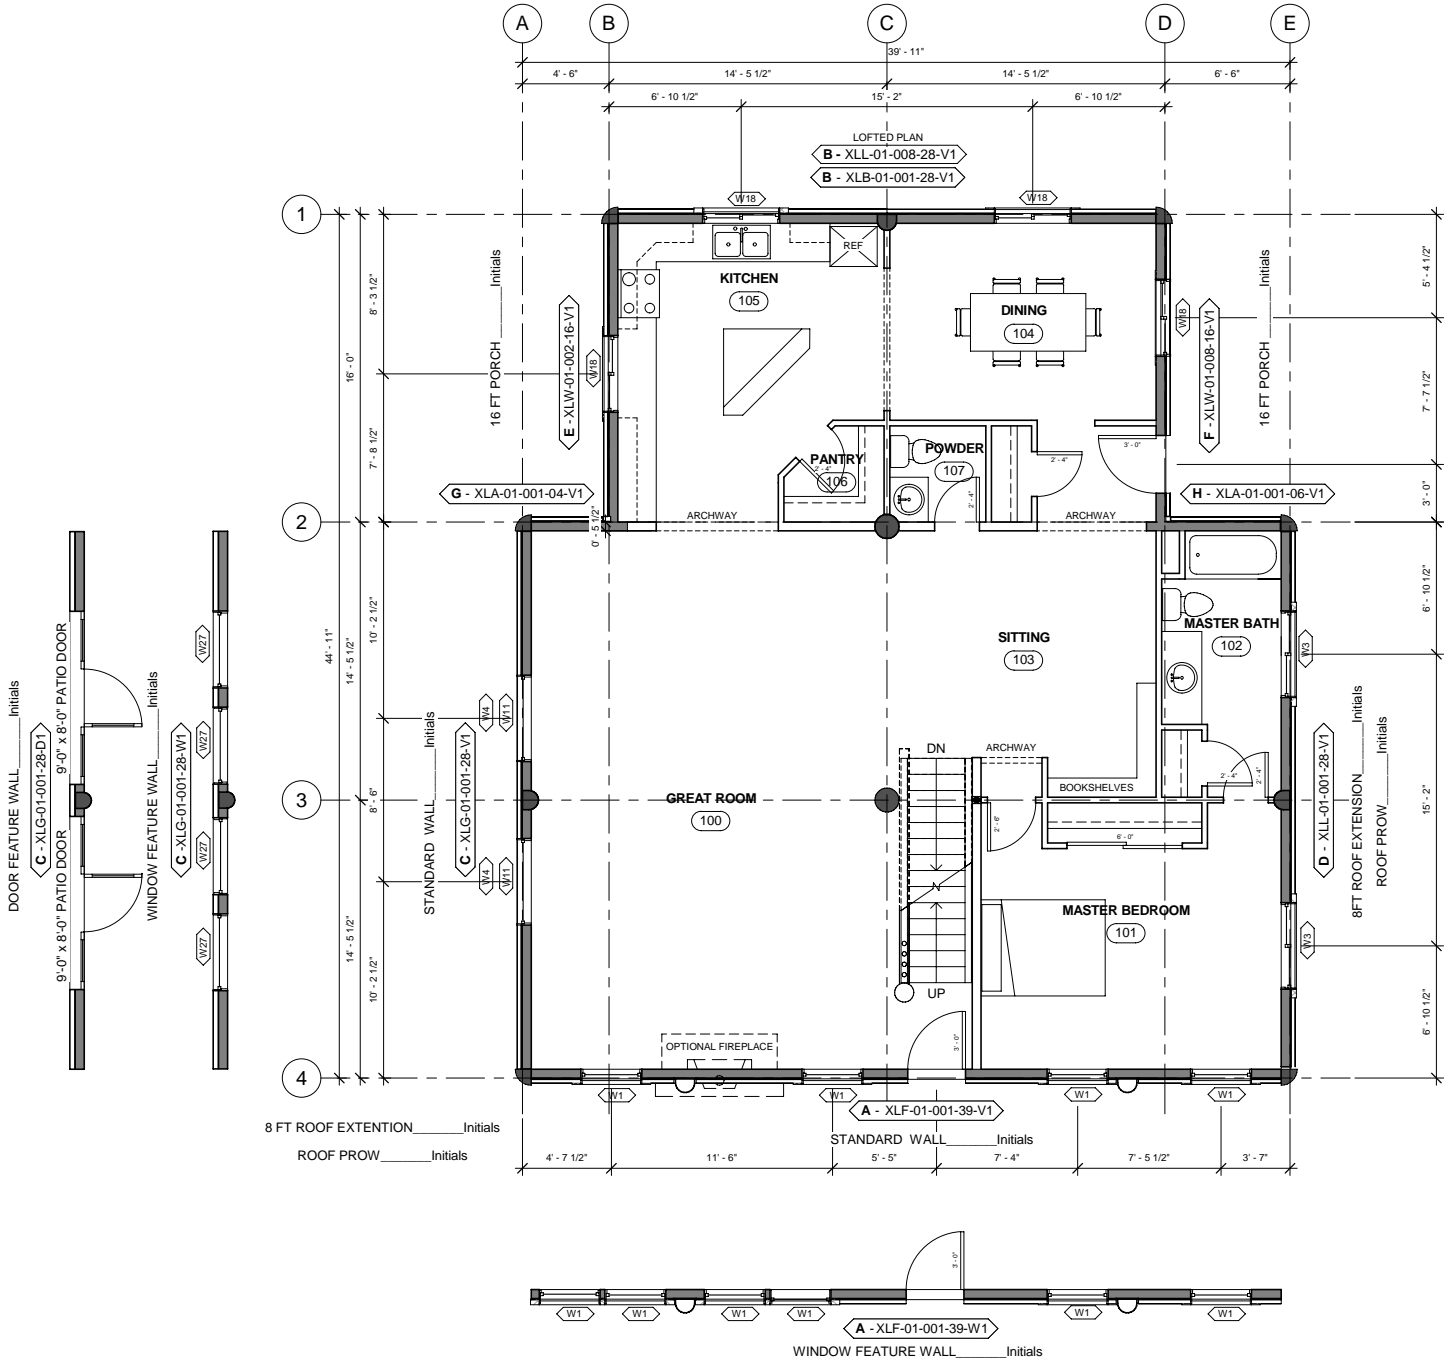

40 FT PORCH \_\_\_\_\_ Initials  
 GABLE ENTRY PORCH \_\_\_\_\_ Initials