
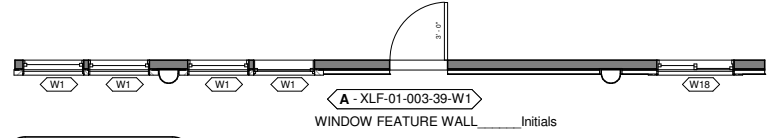


17 MARCH 2006
 WHISPER CREEK LOG HOMES
ELK RIDGE 2
 SCALE: 1" = 10'-0"
 2001 SQ FT

40 FT PORCH _____ Initials
 GABLE PORCH ENTRY _____ Initials

FLIP PLAN _____ Initials

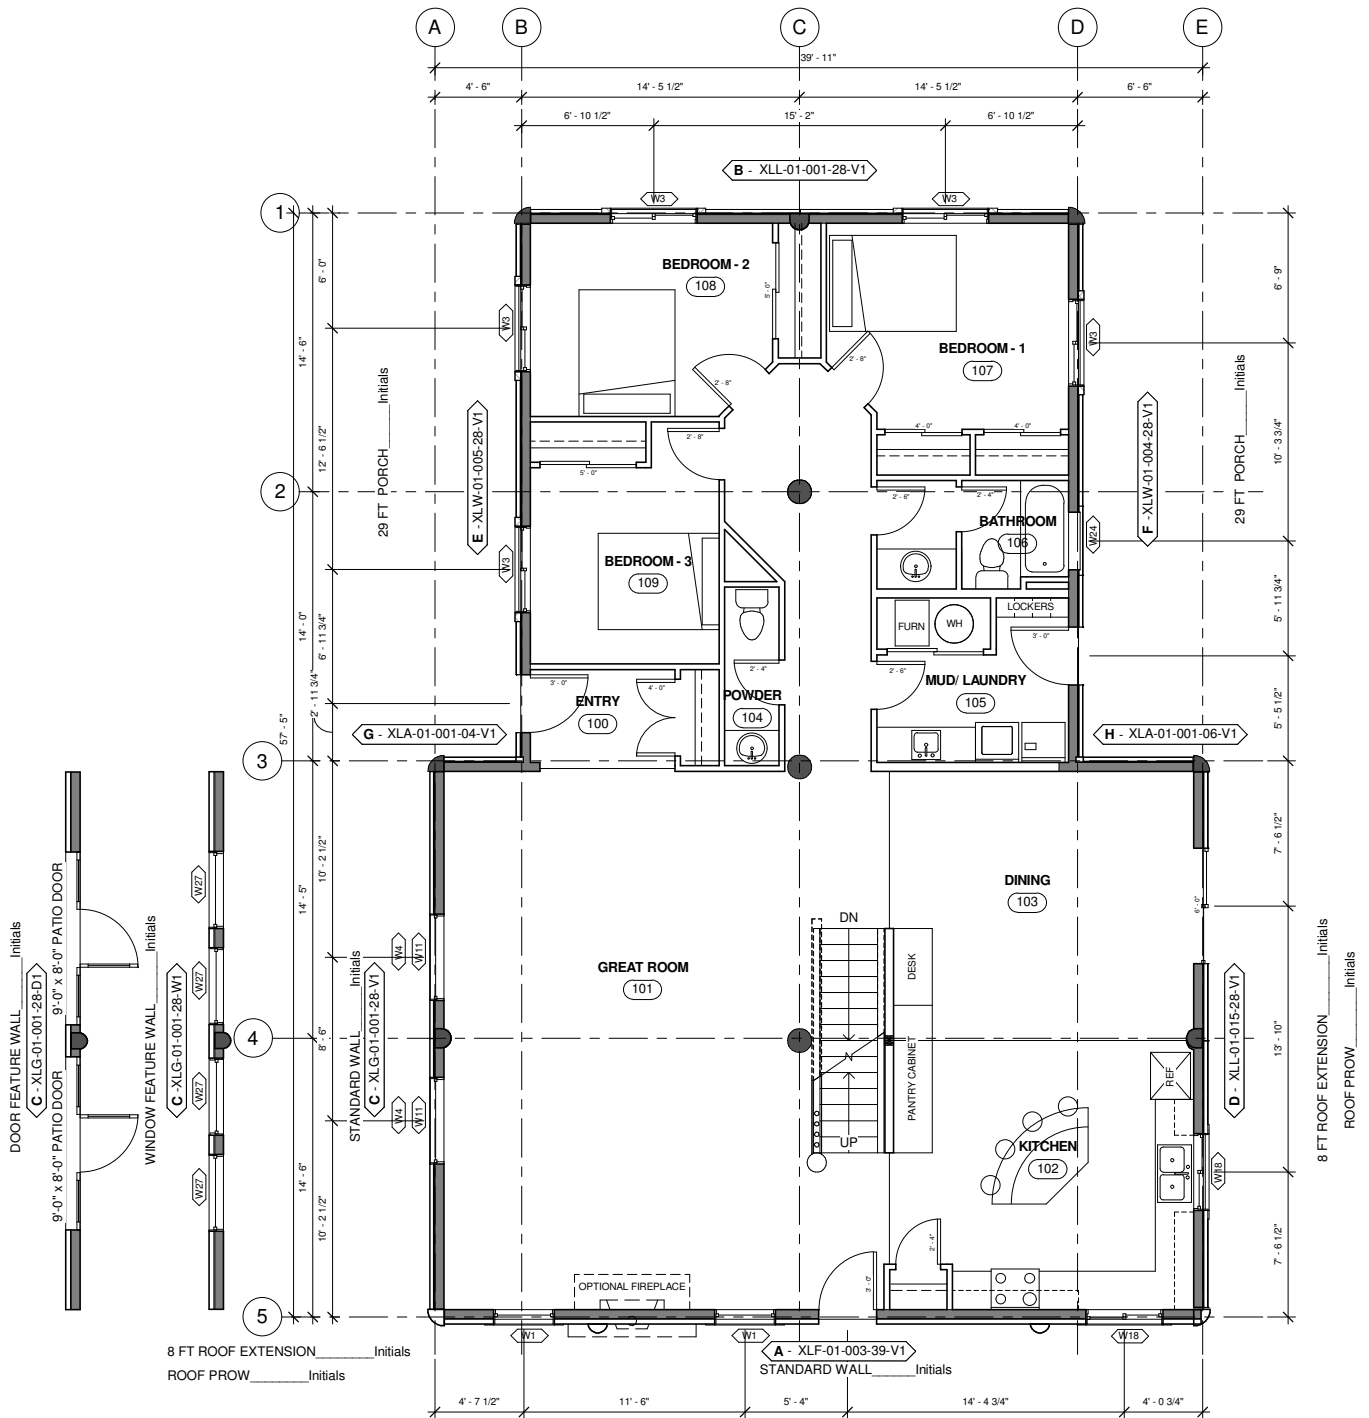

14 MARCH 2006
 WHISPER CREEK LOG HOMES
ELK RIDGE 3
 SCALE: 1" = 10'-0"
 2001 SQ FT

40 FT PORCH _____ Initials
 GABLE ENTRY PORCH _____ Initials

OPTIONAL WALL _____ Initials

B - XLL-01-012-28-V1




A B C D E
4'-6" 14'-5 1/2" 39'-11" 14'-5 1/2" 6'-6"

2'-7 3/4" 9'-0" 5'-7 1/2" 9'-0" 2'-7 3/4"

STANDARD WALL _____ Initials

B - XLL-01-016-28-V1

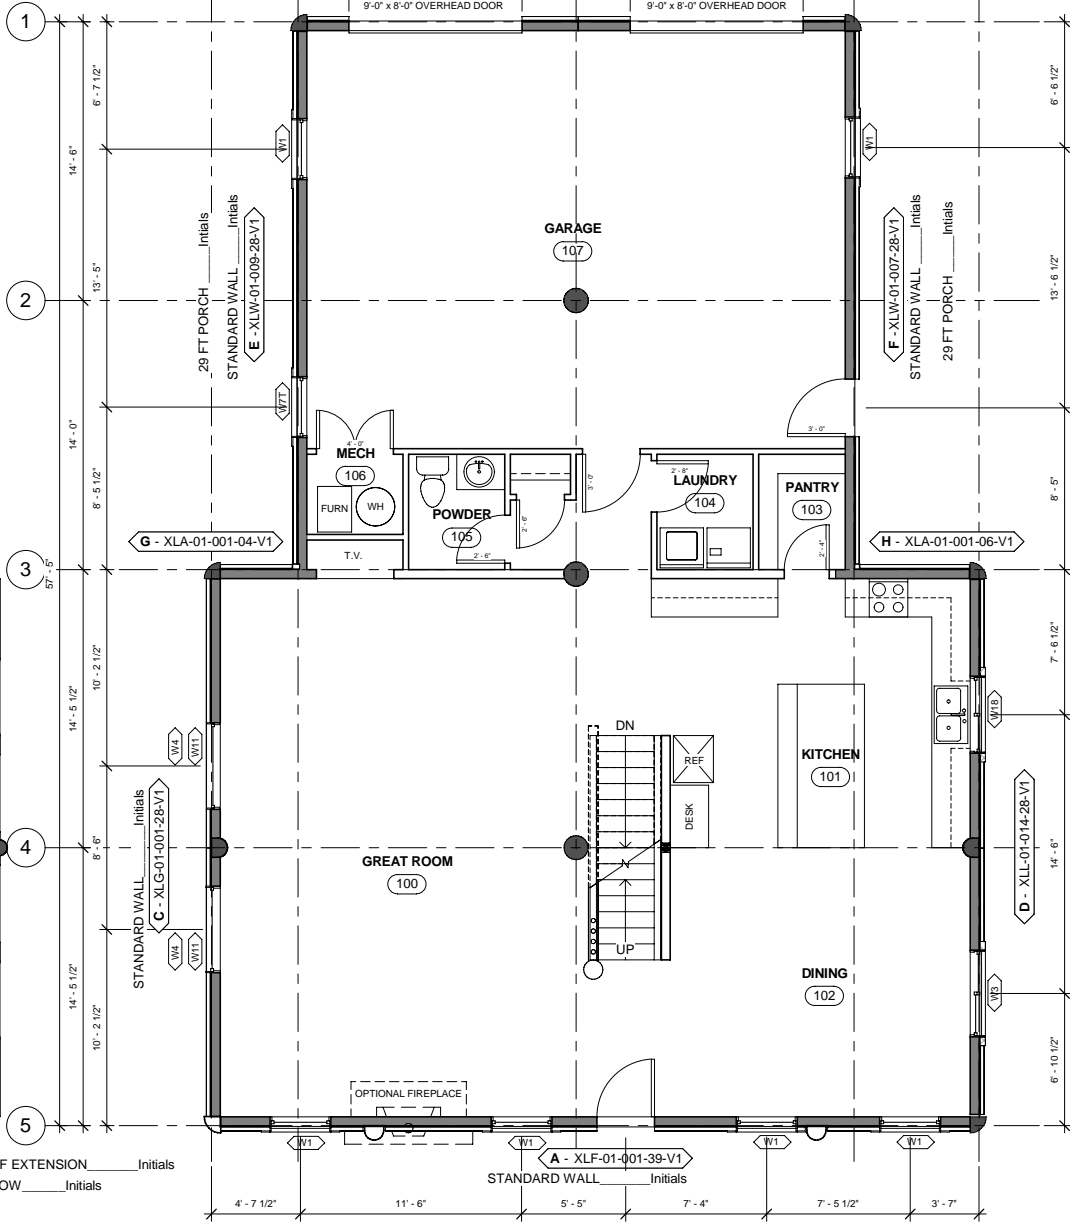

E - XLW-01-010-28-V1
OPTIONAL GARAGE WALL _____ Initials



C - XLG-01-001-28-D1
DOOR FEATURE WALL _____ Initials




C - XLG-01-001-28-W1
WINDOW FEATURE WALL _____ Initials



8 FT ROOF EXTENSION _____ Initials
ROOF PROW _____ Initials

8 FT ROOF EXTENSION _____ Initials
ROOF PROW _____ Initials


F - XLW-01-007-28-V1
STANDARD WALL _____ Initials

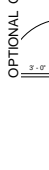

D - XLL-01-014-28-V1
STANDARD WALL _____ Initials




F - XLW-01-011-28-V1
OPTIONAL GARAGE WALL _____ Initials

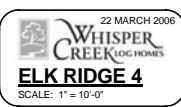


MAIN: 1363 SQ FT
GARAGE: 638 SQ FT

WINDOW FEATURE WALL _____ Initials

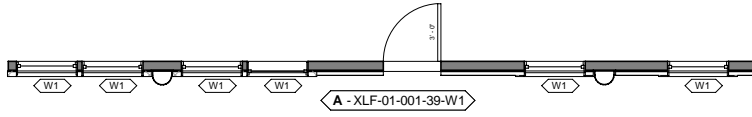

A - XLF-01-001-39-W1
STANDARD WALL _____ Initials

40 FT PORCH _____ Initials
GABLE ENTRY PORCH _____ Initials

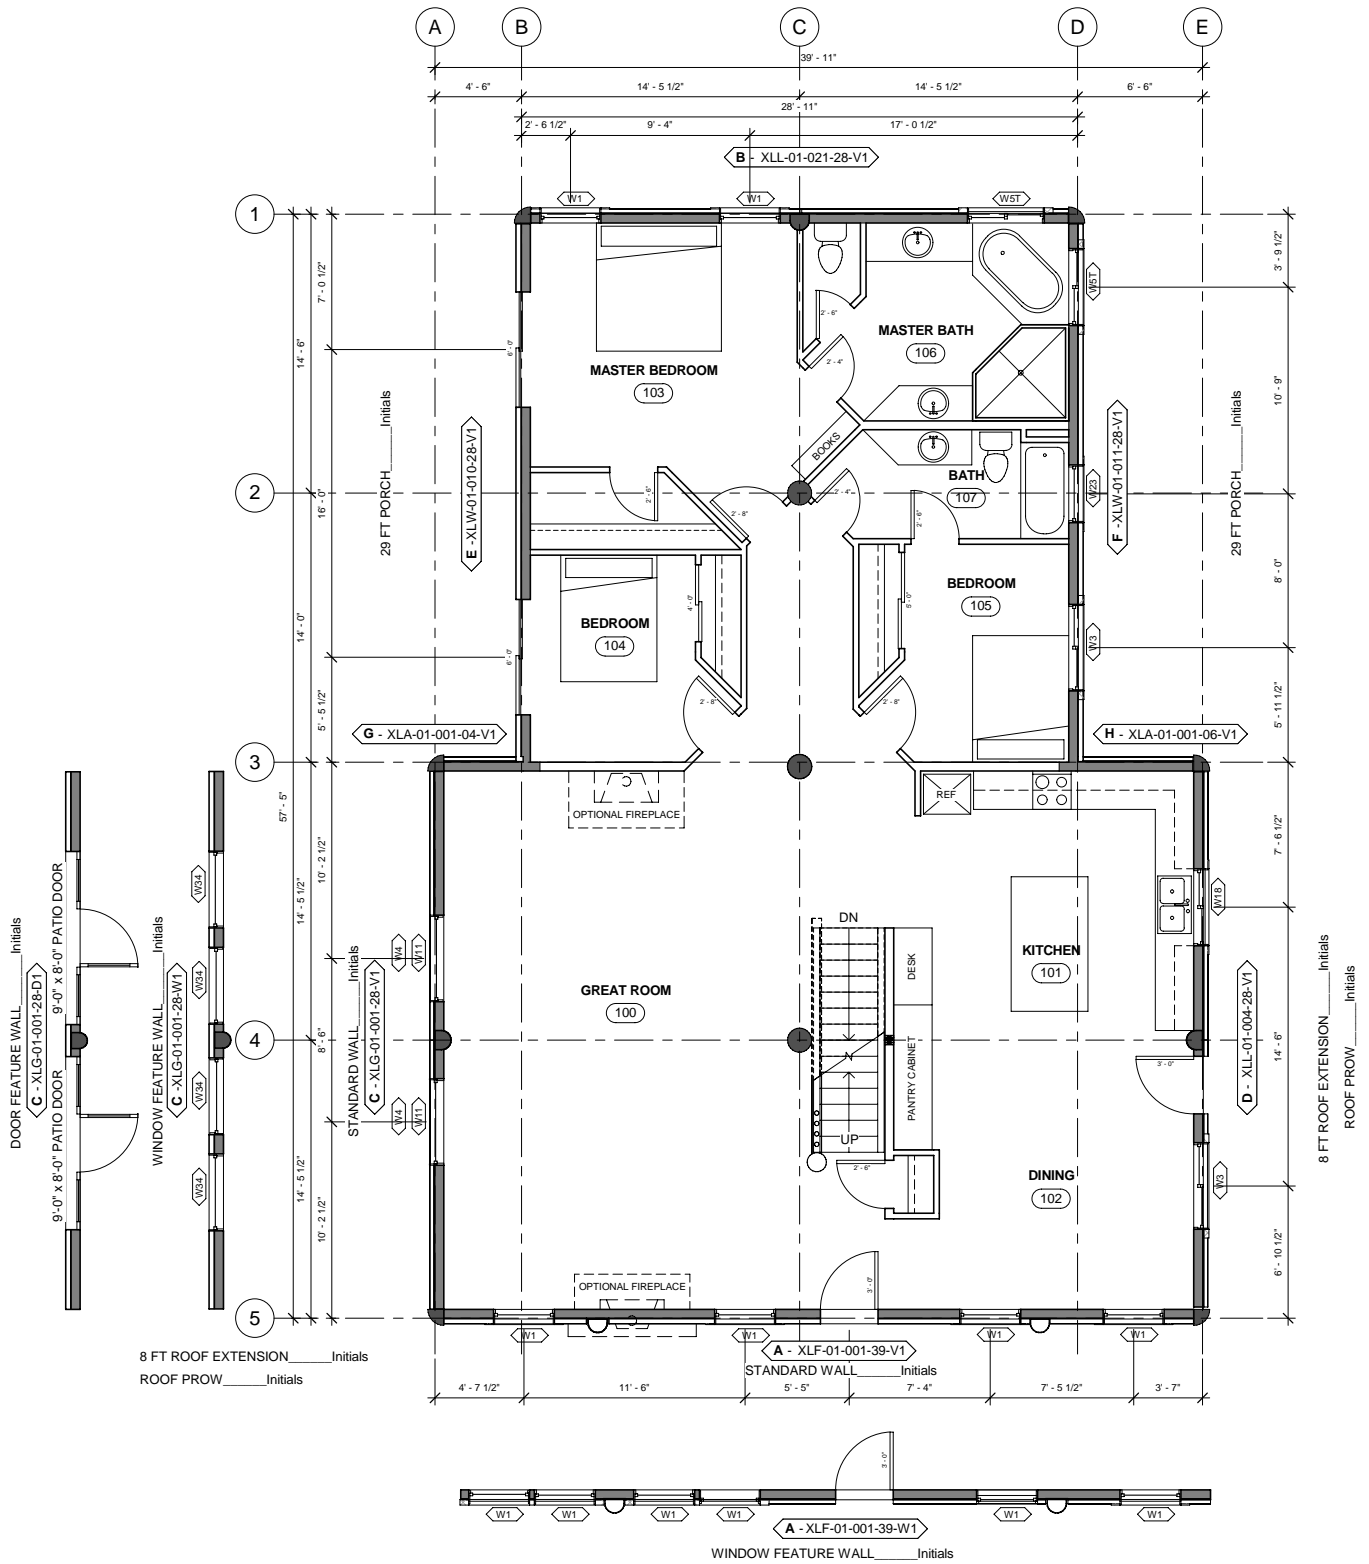

16 MARCH 2006
 WHISPER CREEK LOG HOMES
ELK RIDGE 6
 SCALE: 1" = 10'-0"
 2001 SQ FT

40 FT PORCH _____ Initials
 GABLE ENTRY PORCH _____ Initials

OPTIONAL GARAGE WALL _____ Initials

L - XLL-01-012-28-V1

W1




W1

A B C D E

4'-6" 14'-5 1/2" 39'-11" 28'-11" 14'-5 1/2" 6'-6"

STANDARD WALL _____ Initials

L - XLL-01-016-28-V1

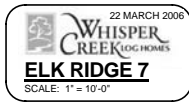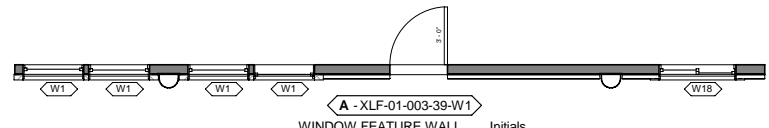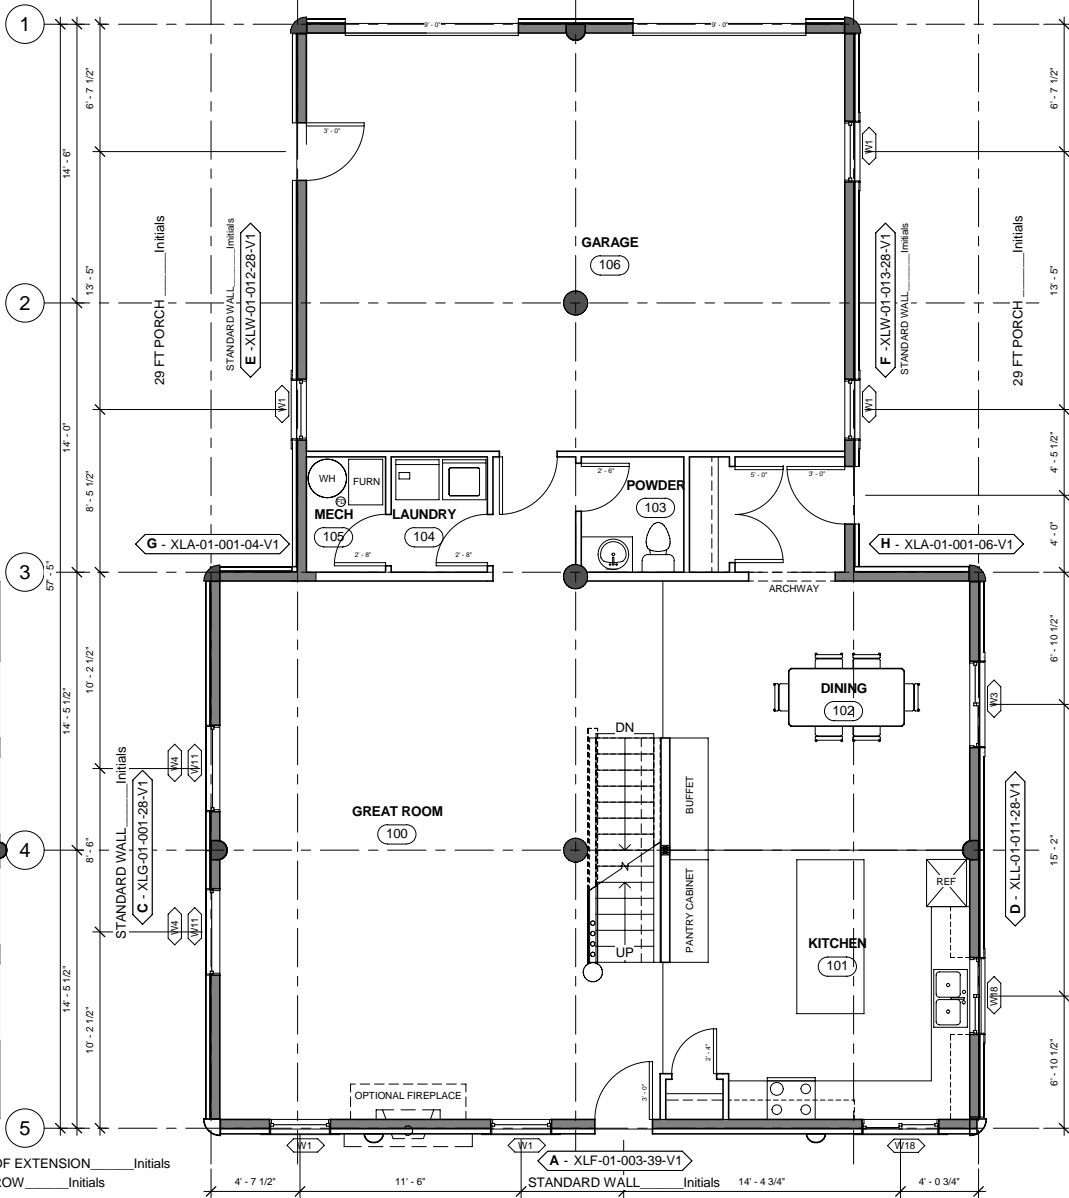

MAIN: 1363 SQ FT
GARAGE: 638 SQ FT

40FT PORCH _____ Initials
GABLE ENTRY PORCH _____ Initials