



28 JULY 2006  
**WHISPER CREEK HOMES**  
**MOOSE HOLLOW 1**  
 SCALE: 1" = 10'-0"  
**2800 SQ FT**

OPTIONAL WALL \_\_\_\_\_ Initials


FLIP PLAN \_\_\_\_\_ Initials



OPTIONAL WALL \_\_\_\_\_ Initials

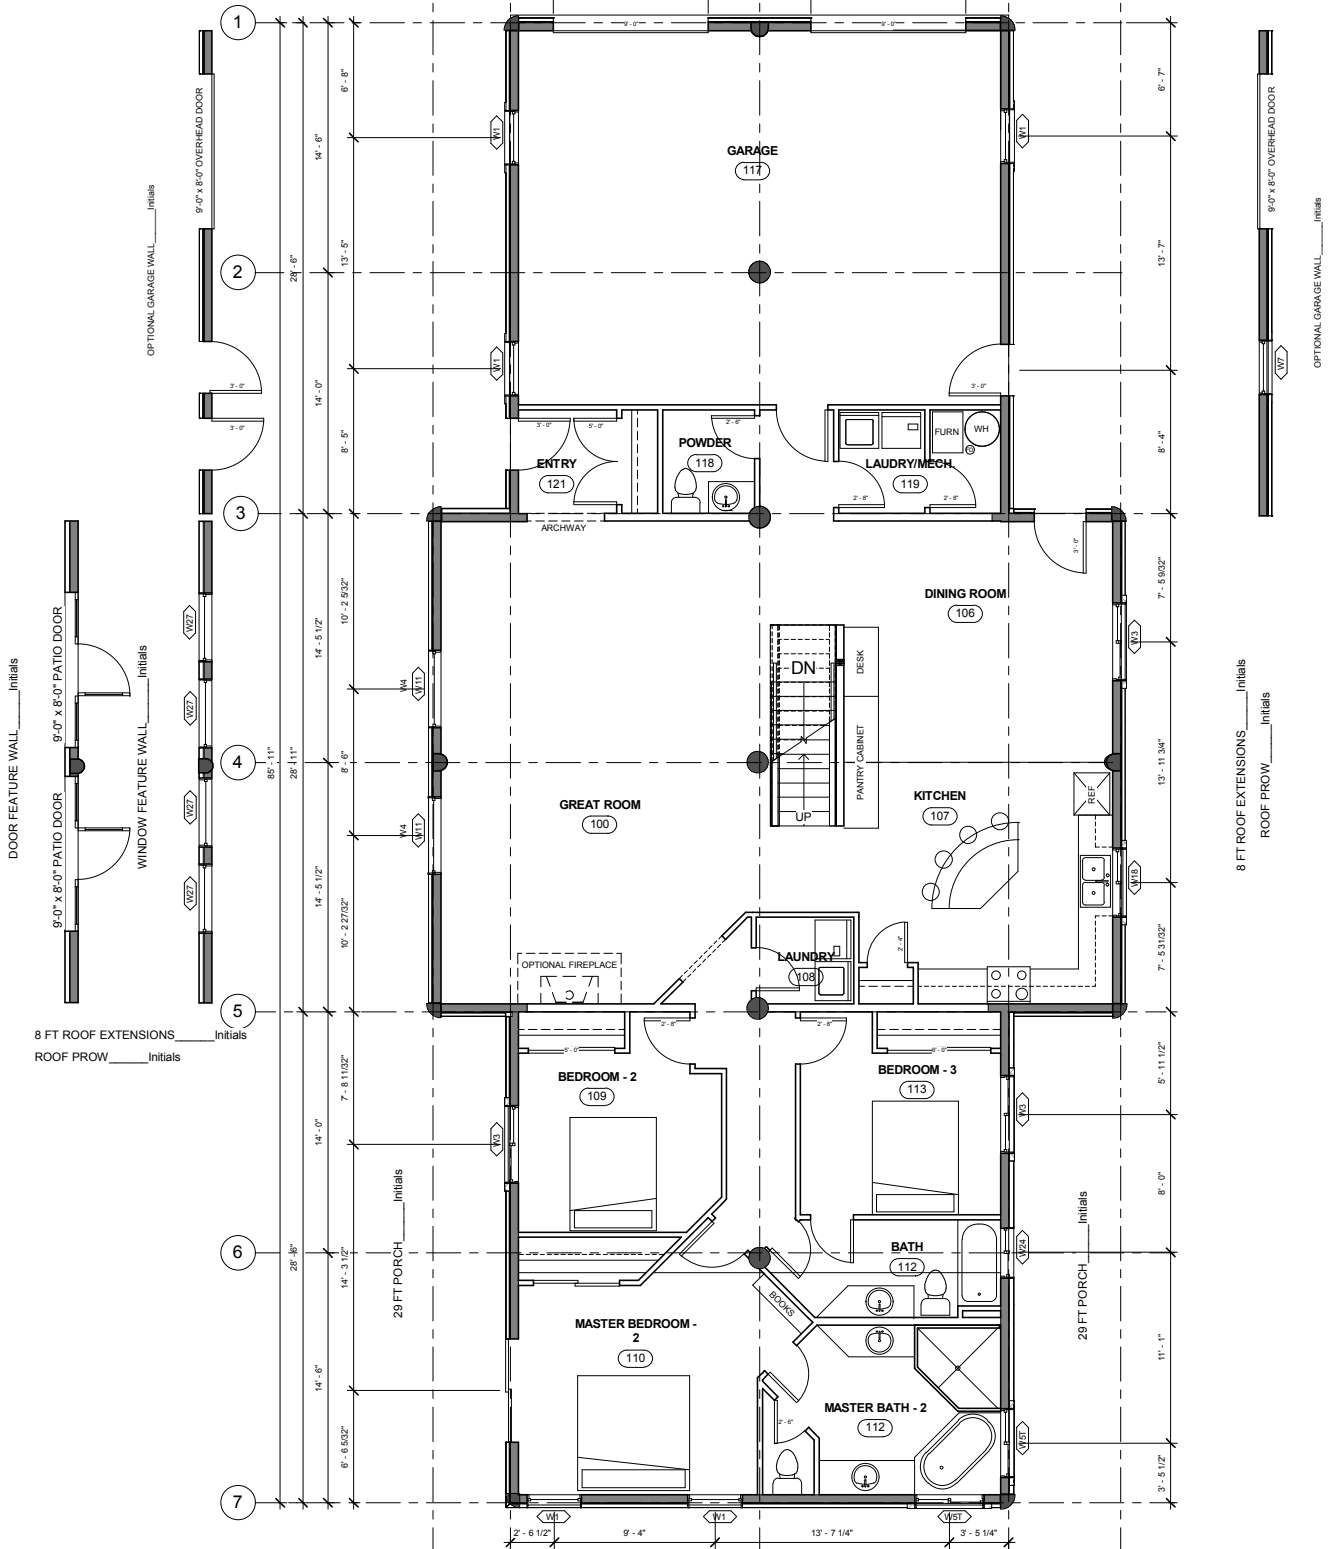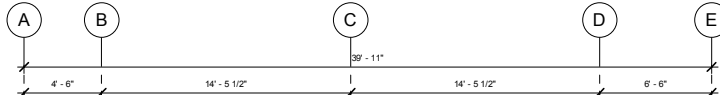

DOOR FEATURE WALL \_\_\_\_\_ Initials

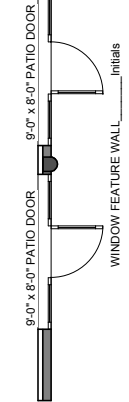

8 FT ROOF EXTENSIONS \_\_\_\_\_ Initials  
ROOF PROW \_\_\_\_\_ Initials

8 FT ROOF EXTENSIONS \_\_\_\_\_ Initials  
ROOF PROW \_\_\_\_\_ Initials

28 JULY 2006  
**WHISPER CREEK**  
**MOOSE HOLLOW 2**  
SCALE: 1" = 10'-0"  
2800 SQ FT

