



BALCONY _____ Initials

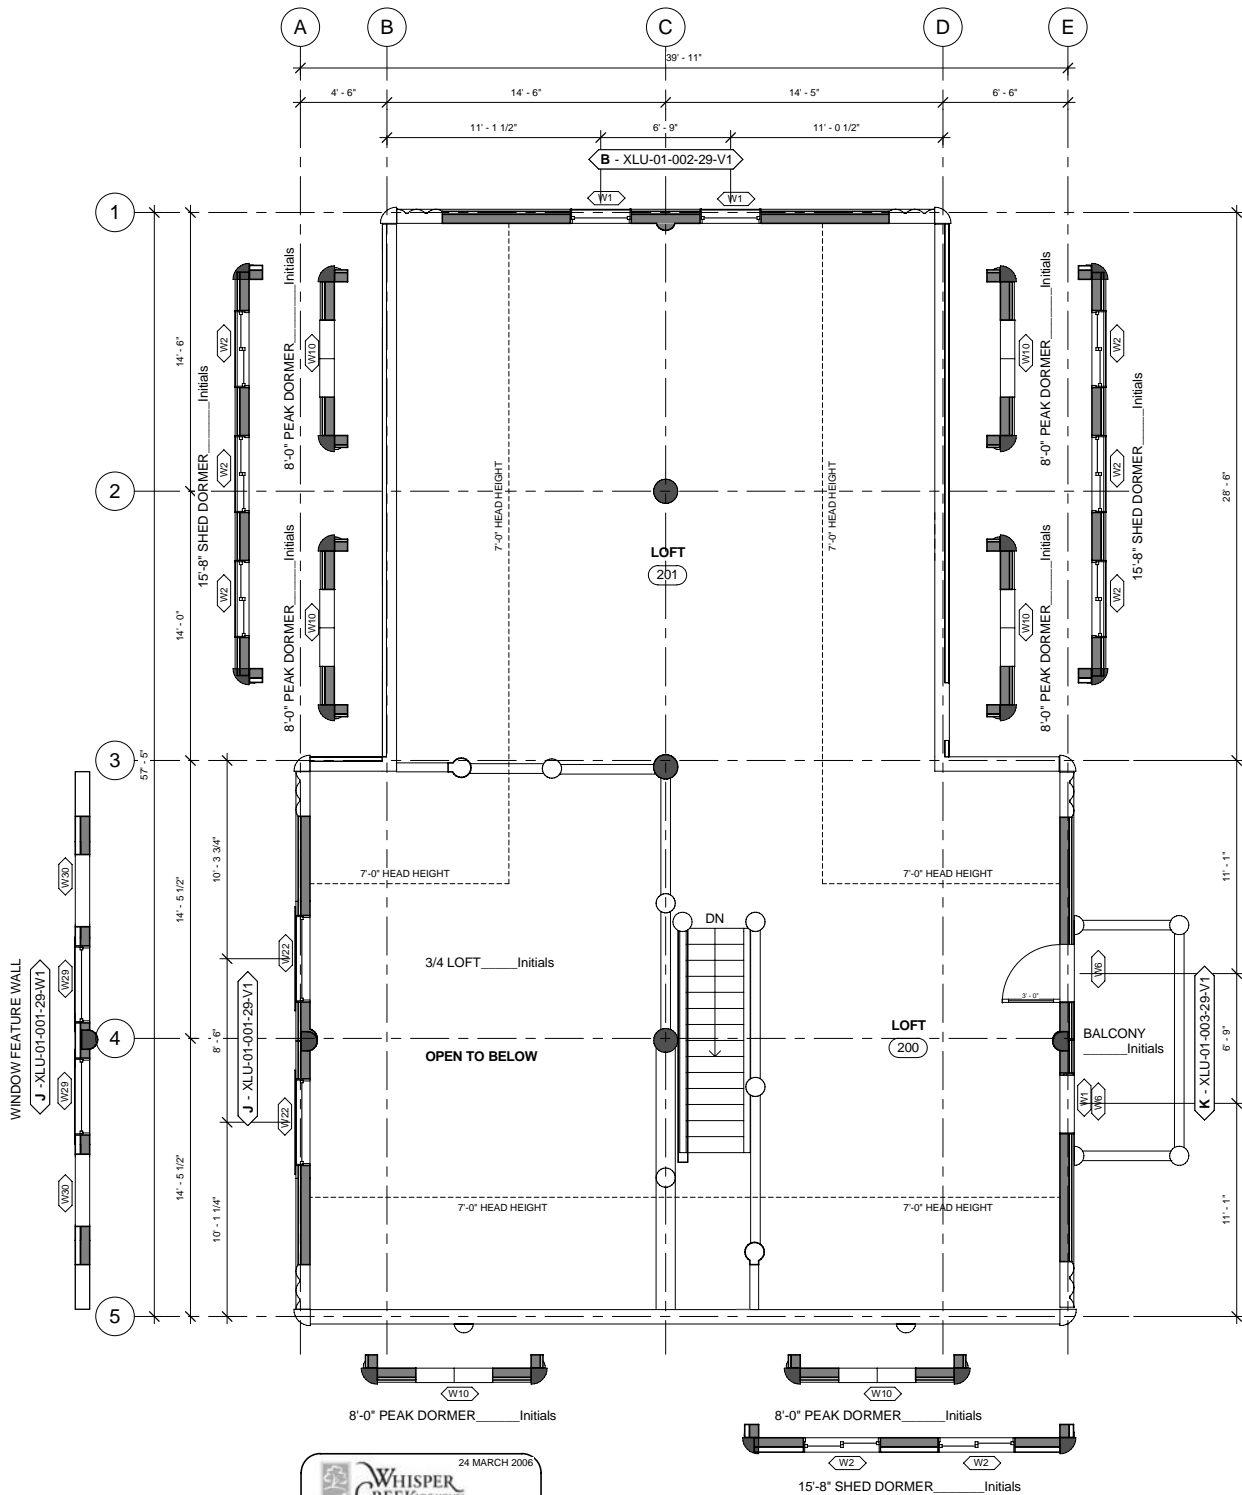

24 MARCH 2006
WHISPER CREEK LOG HOMES
ELK RIDGE LOFT 1
SCALE: 1" = 10'-0"


746 SQ FT (> 5 FT)
1393 SQ FT TOTAL

BALCONY _____Initials

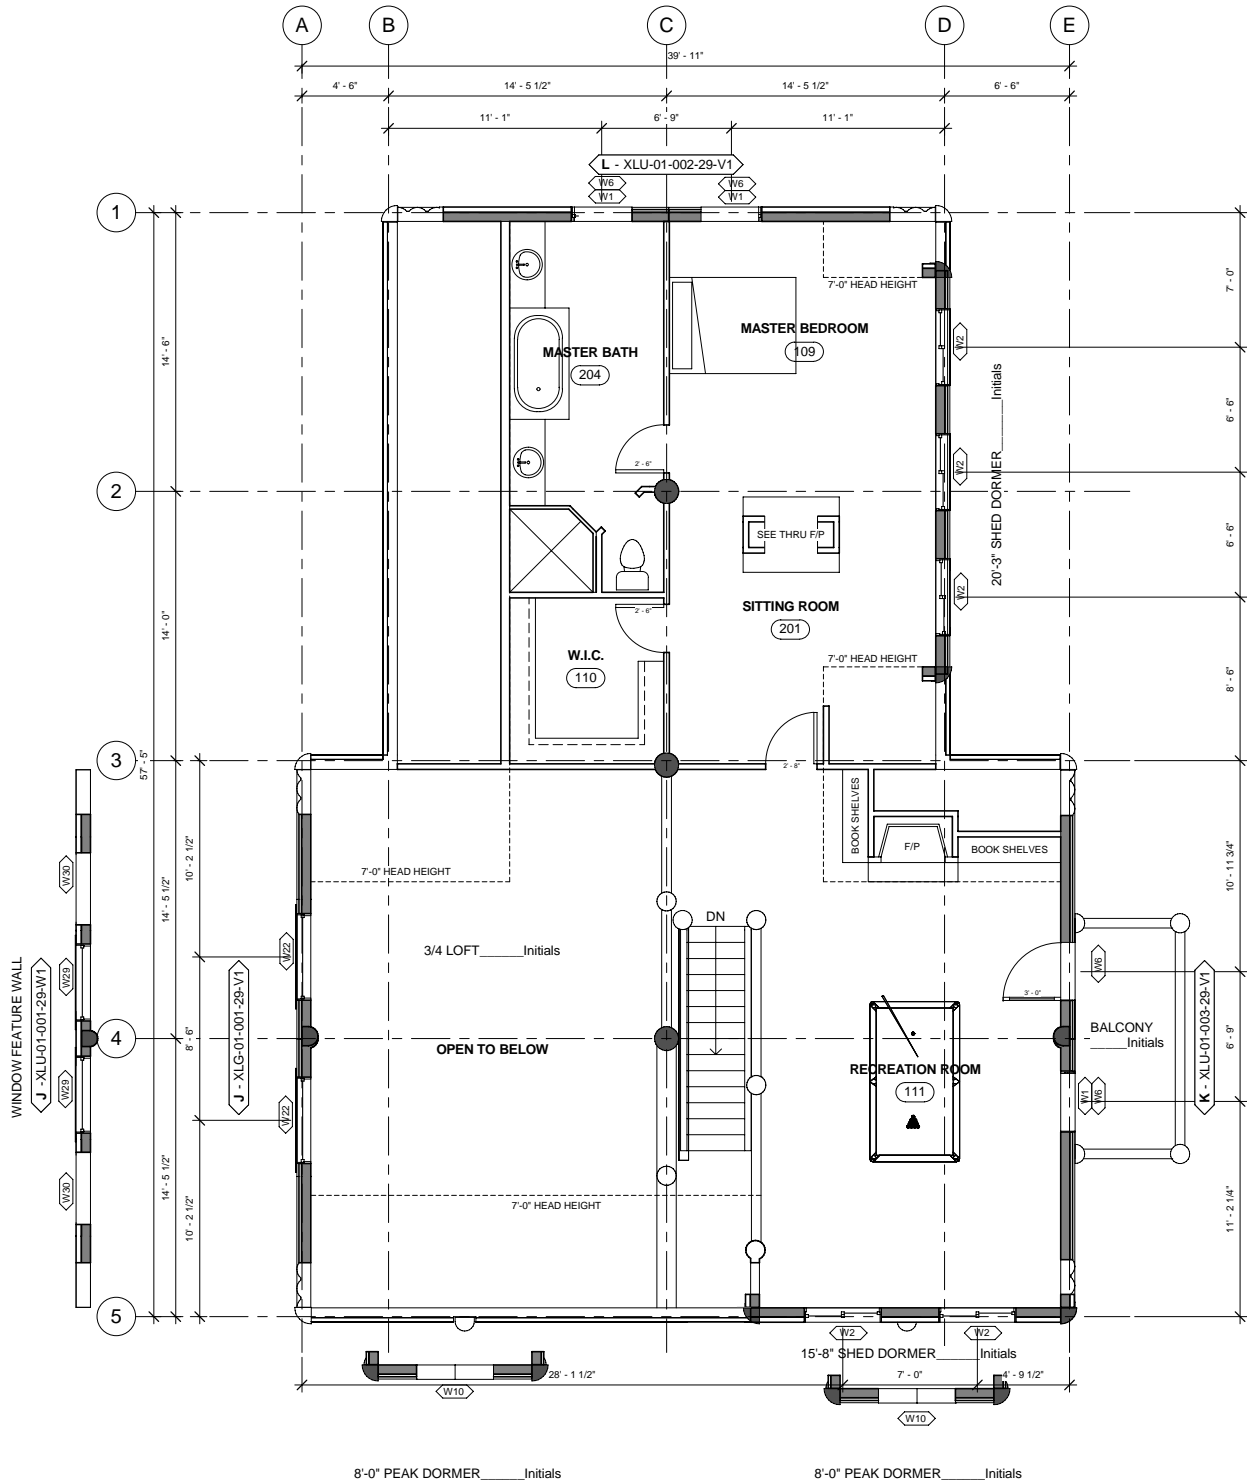


8'-0" PEAK DORMER _____Initials

8'-0" PEAK DORMER _____Initials

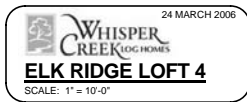

1001 SQ FT (> 5 FT)
1393 SQ FT TOTAL


BALCONY _____ Initials

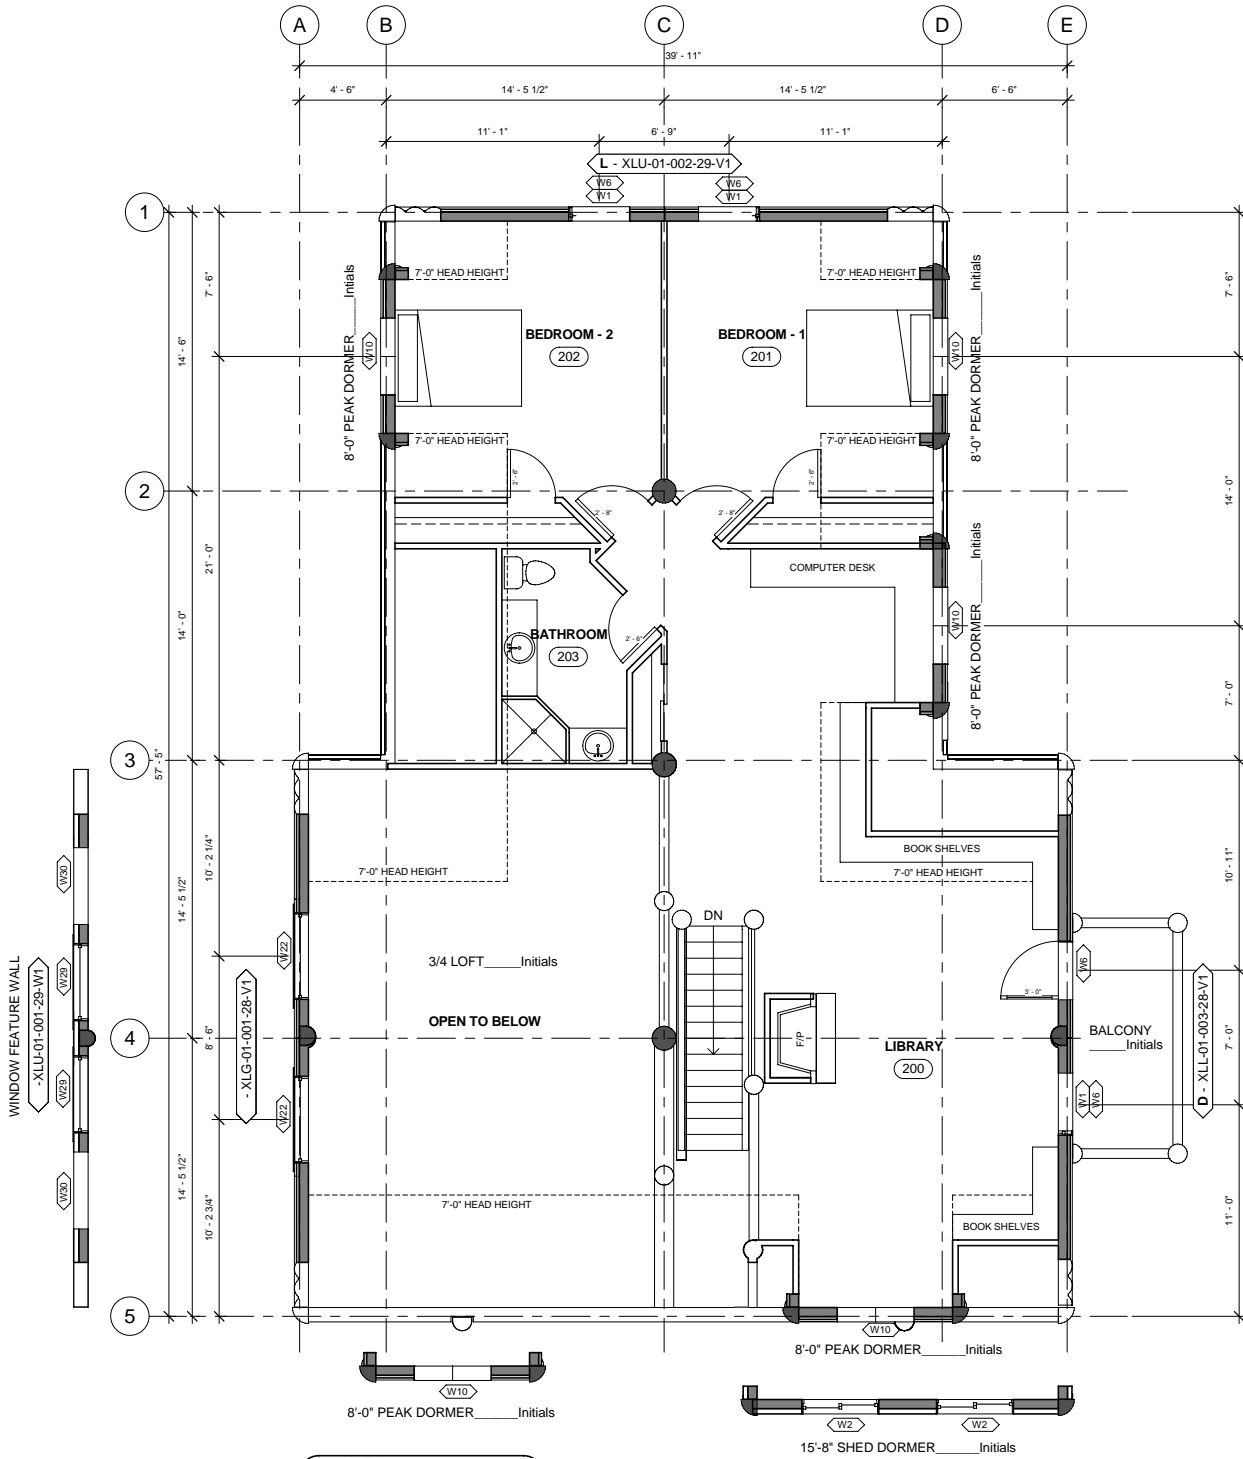

24 MARCH 2006
WHISPER CREEK LOG HOMES
ELK RIDGE LOFT 5
SCALE: 1" = 10'-0"

939 SQ FT (> 5 FT)
1393 SQ FT TOTAL

BALCONY _____ Initials

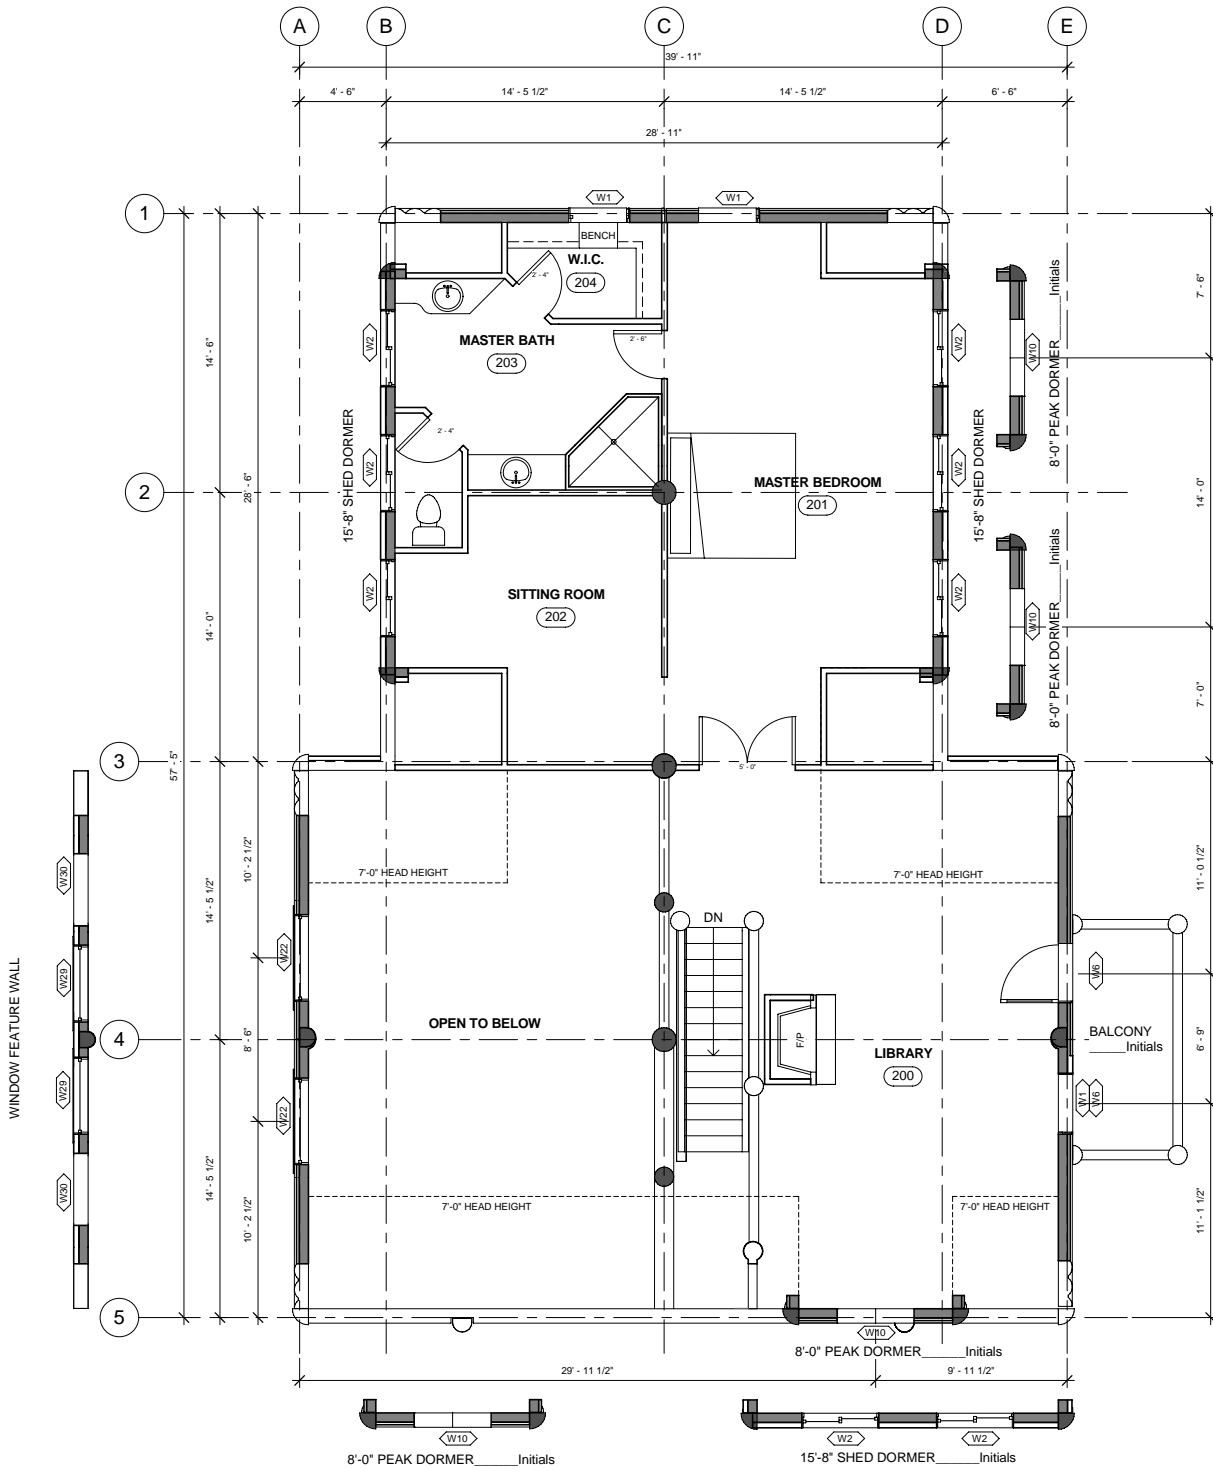

24 MARCH 2006
WHISPER CREEK LOG HOMES
ELK RIDGE LOFT 6
SCALE: 1" = 10'-0"

1090 SQ FT (> 5 FT)
1393 SQ FT TOTAL