


FLIP PLAN _____ Initials

GABLE ENTRY PORCH _____ Initials

40 FT PORCH _____ Initials

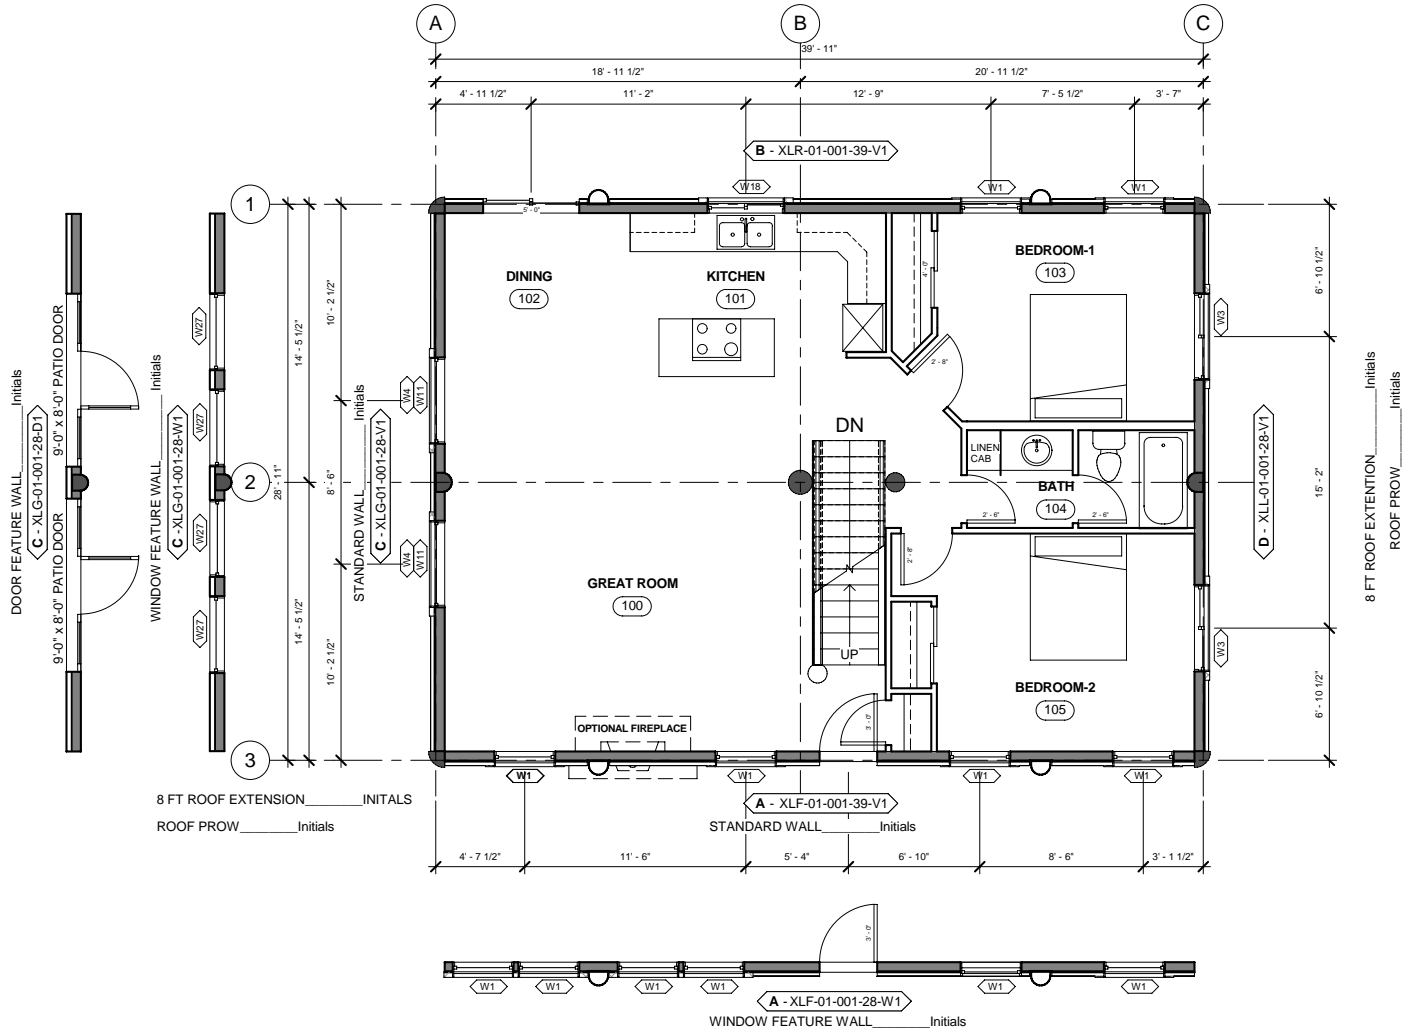


1160 SQ FT

40 FT PORCH _____ Initials
 GABLE ENTRY PORCH _____ Initials

FLIP PLAN _____ Initials


GABLE ENTRY PORCH _____ Initials

40 FT PORCH _____ Initials

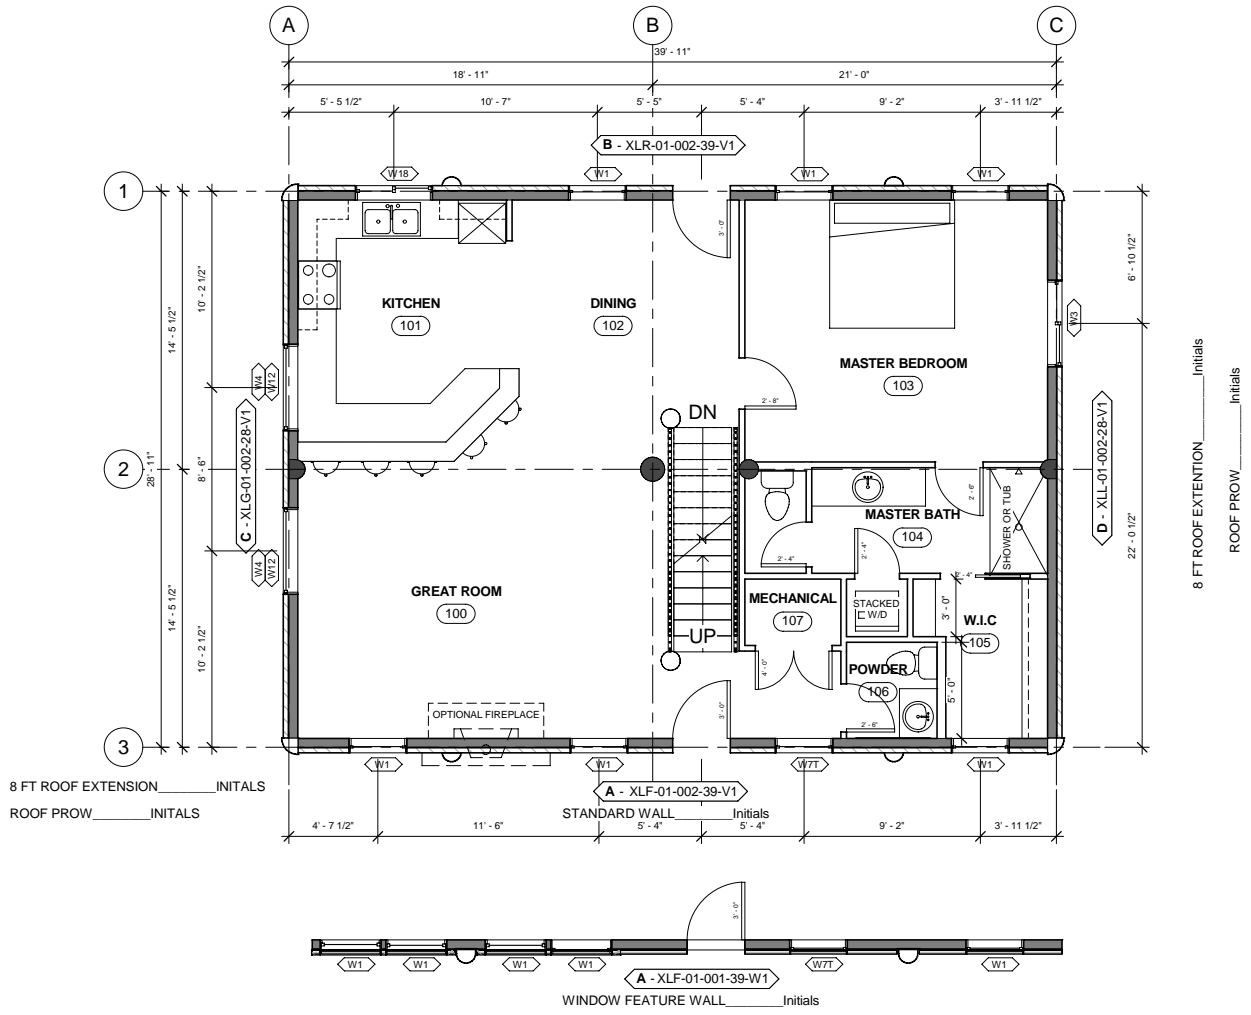

17 MARCH 2006
WHISPER CREEK LOG HOMES
BIG HORN 2
SCALE: 1" = 10'-0"
1160 SQ. FT.

40 FT PORCH _____ Initials
GABLE ENTRY PORCH _____ Initials

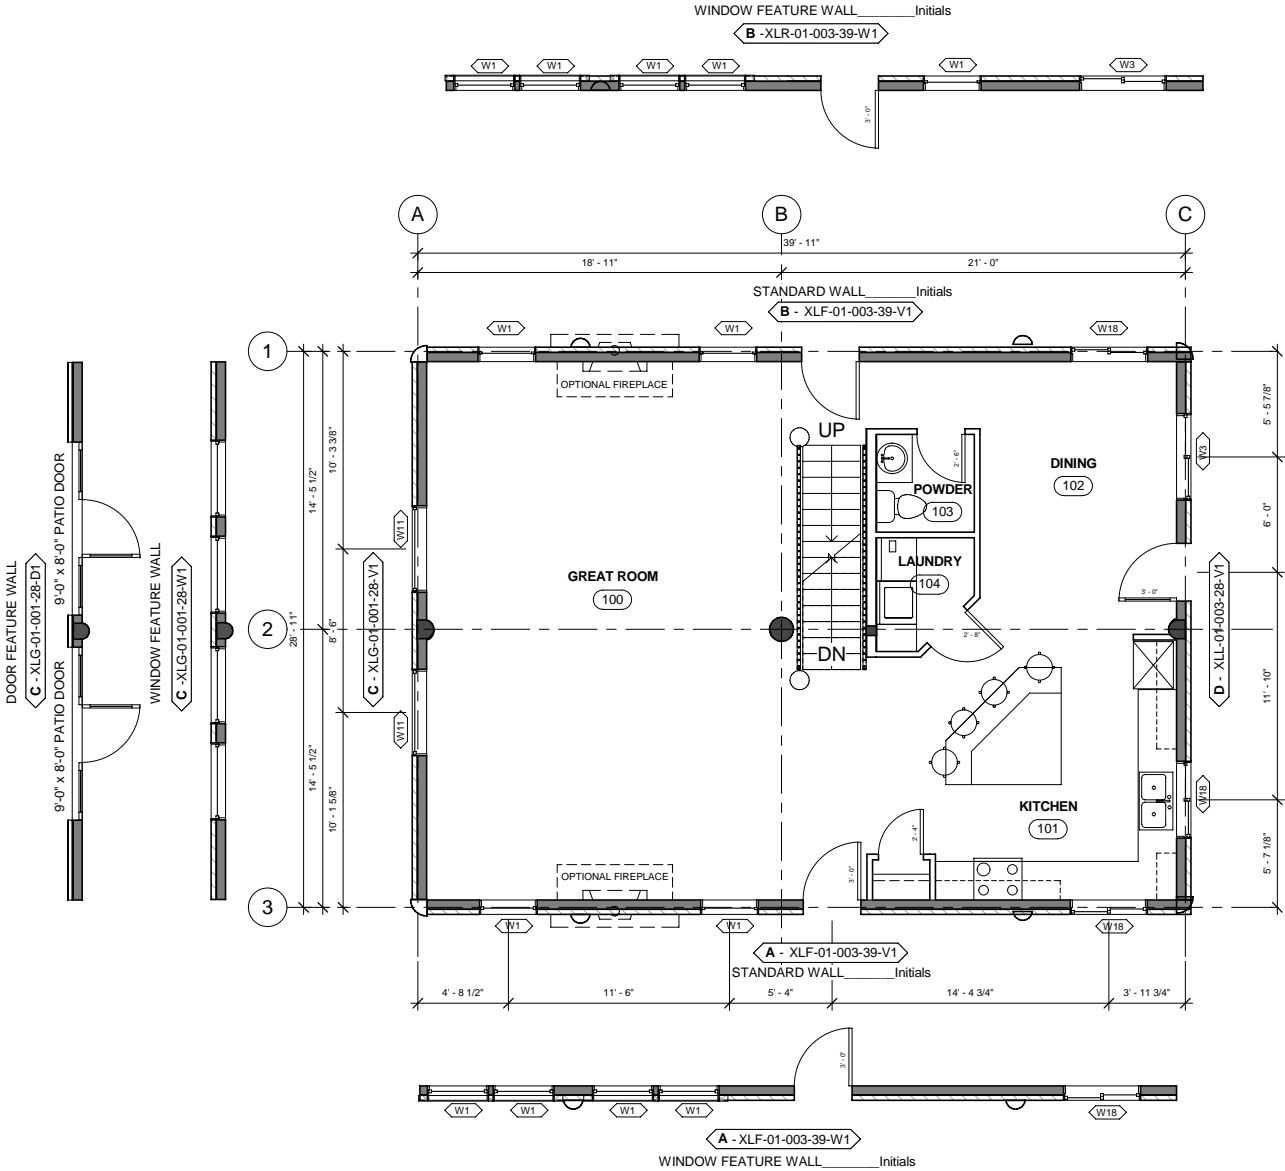

24 MAR 2006
WHISPER CREEK LOG HOMES
BIG HORN 3
 SCALE: 1" = 10'-0"

1160 SQ FT


40 FT PORCH _____ Initials
 GABLE ENTRY PORCH _____ Initials

8 FT ROOF EXTENTION _____ Initials
 ROOF PROW _____ Initials

FLIP PLAN _____ Initials

GABLE ENTRY PORCH _____ Initials

40 FT PORCH _____ Initials

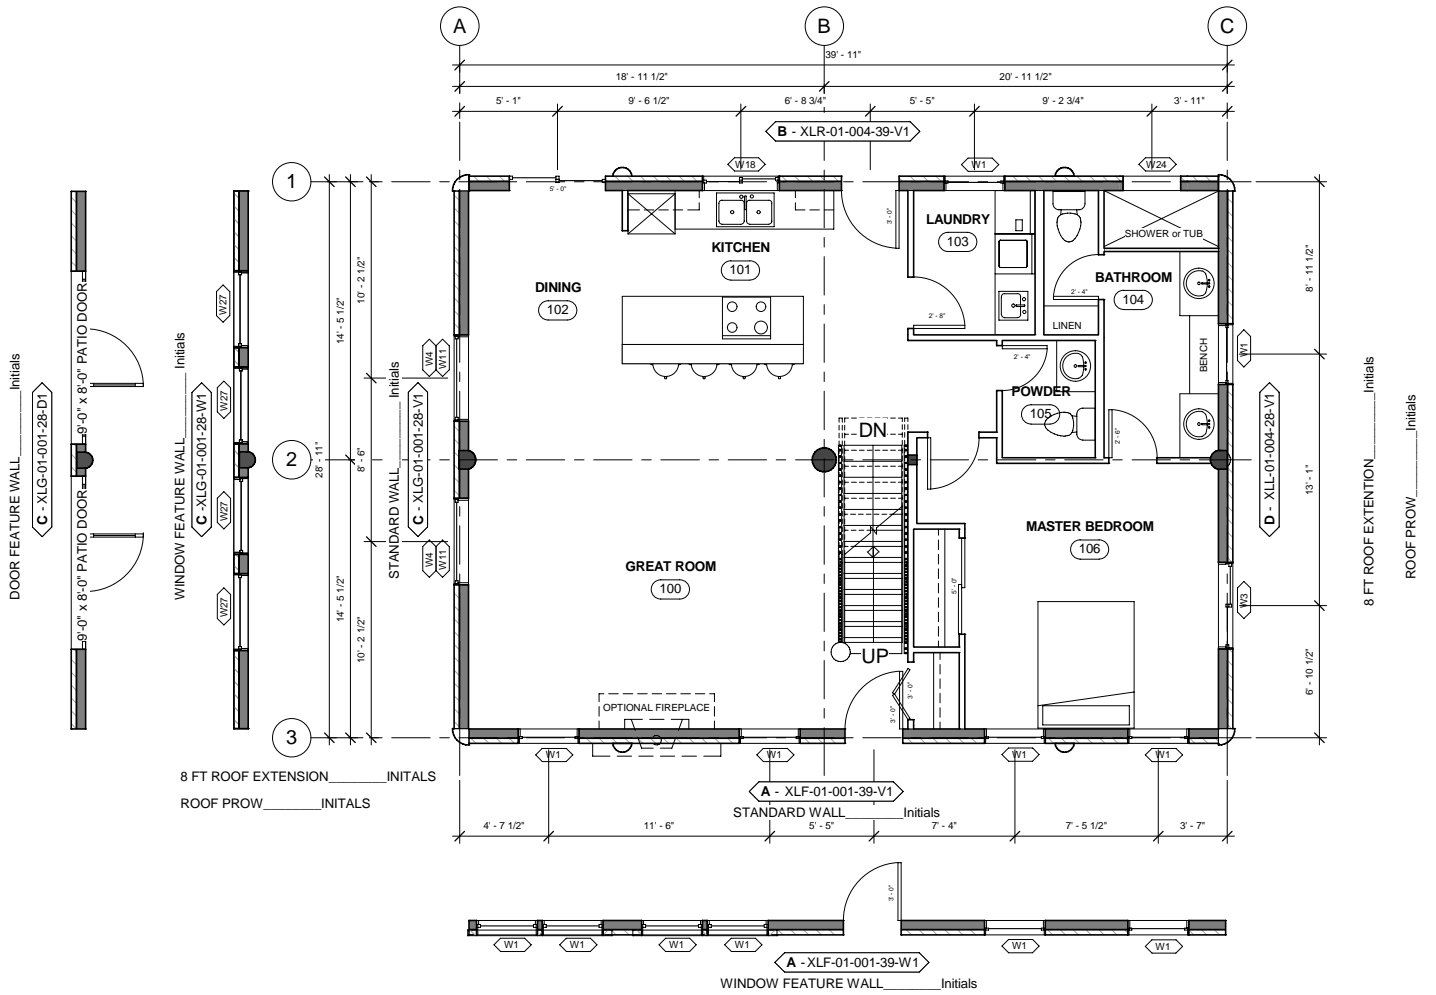

1160 SQ FT

40 FT PORCH _____ Initials

GABLE ENTRY PORCH _____ Initials

8 FT ROOF EXTENSION _____ Initials

ROOF PROW _____ Initials



FLIP PLAN _____Initials

40 FT PORCH _____Initials

GABLE ENTRY PORCH _____Initials

WINDOW FEATURE WALL _____Initials

B - XLR-01-005-39-V1

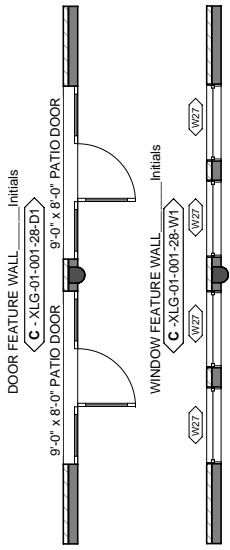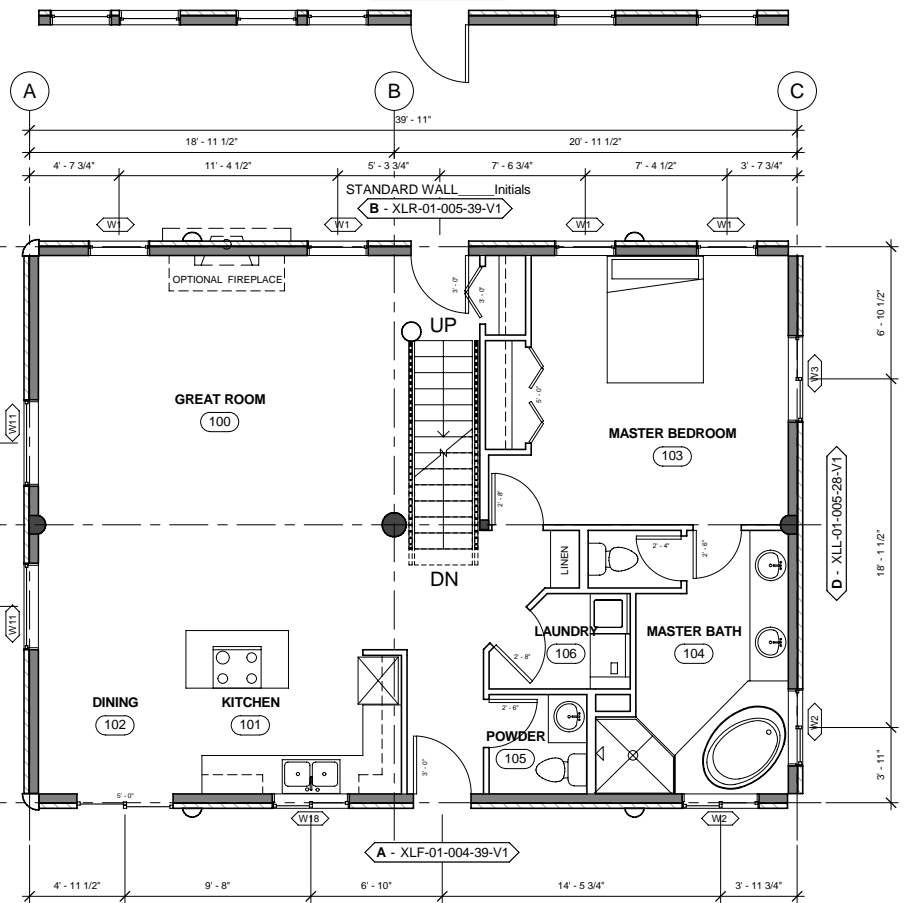

8 FT ROOF EXTENSION _____Initials

ROOF PROW _____Initials

8 FT ROOF EXTENSION _____Initials

ROOF PROW _____Initials



1160 SQ FT


40 FT PORCH _____Initials

GABLE ENTRY PORCH _____Initials

FLIP PLAN _____Initials

40 FT PORCH _____Initials

GABLE ENTRY PORCH _____Initials

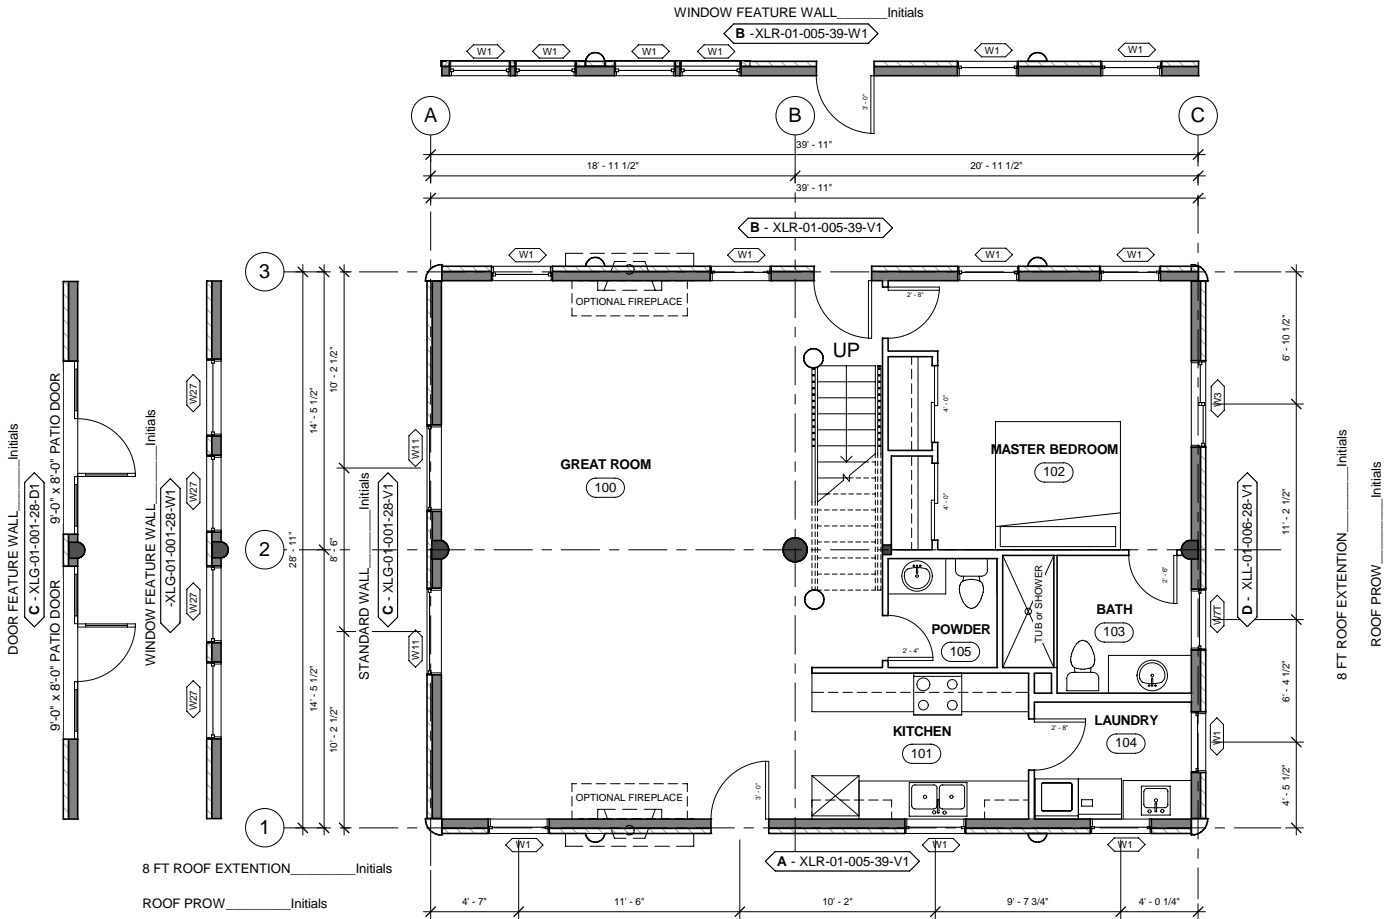

22 MAR 2006

BIG HORN 6
 SCALE: 1" = 10'-0"
1160 SQ FT

40 FT PORCH _____Initials


GABLE ENTRY PORCH _____Initials

8 FT ROOF EXTENSION _____Initials
 ROOF PROW _____Initials

FLIP PLAN _____ Initials

GABLE ENTRY PORCH _____ Initials

40 FT PORCH _____ Initials

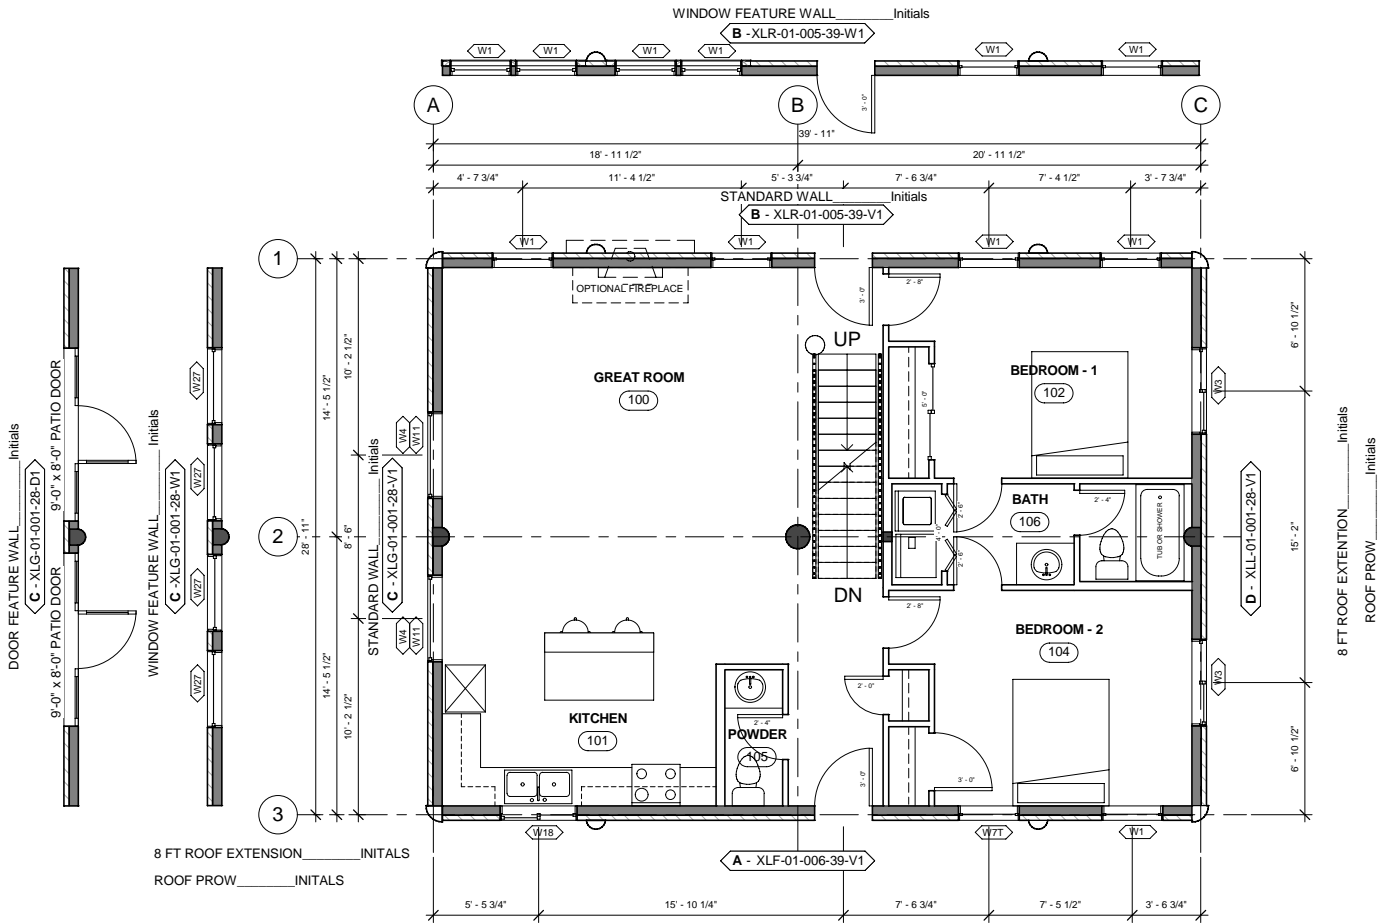

1160 SQ FT

40 FT PORCH _____ Initials


GABLE ENTRY PORCH _____ Initials

8 FT ROOF EXTENSION _____ Initials
ROOF PROW _____ Initials

FLIP PLAN _____ Initials


GABLE ENTRY PORCH _____ Initials

40 FT PORCH _____ Initials

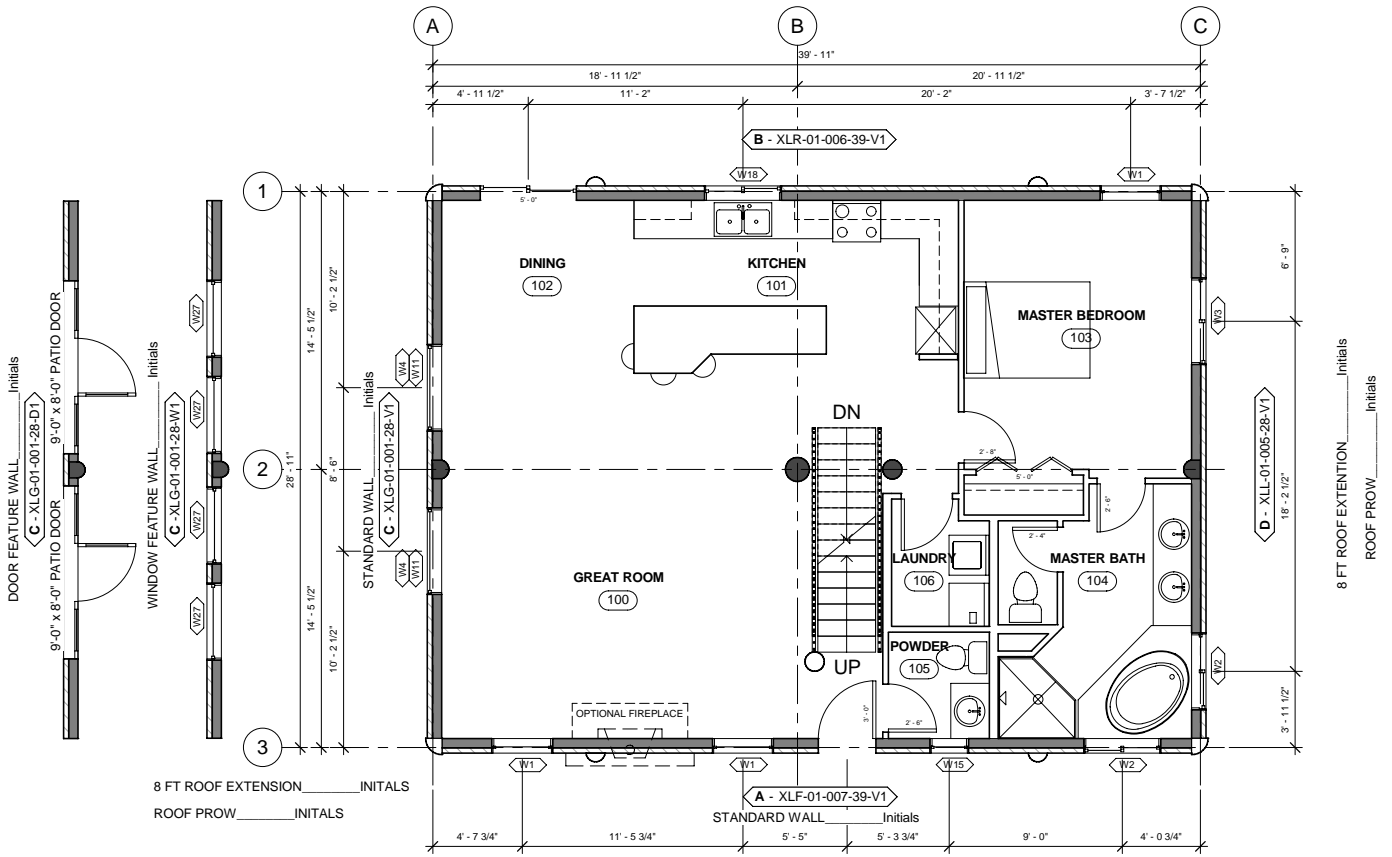


8 FT ROOF EXTENSION _____ Initials
ROOF PROW _____ Initials

8 FT ROOF EXTENSION _____ INITIALS
ROOF PROW _____ INITIALS

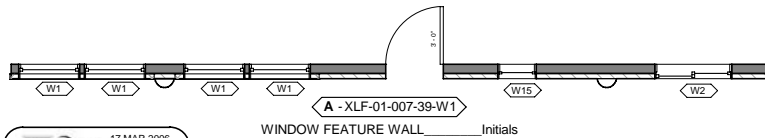

WINDOW FEATURE WALL _____ Initials

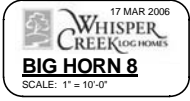

1160 SQ FT


40 FT PORCH _____ Initials

GABLE ENTRY PORCH _____ Initials

FLIP PLAN _____Initials

GABLE ENTRY PORCH _____Initials

40 FT PORCH _____Initials

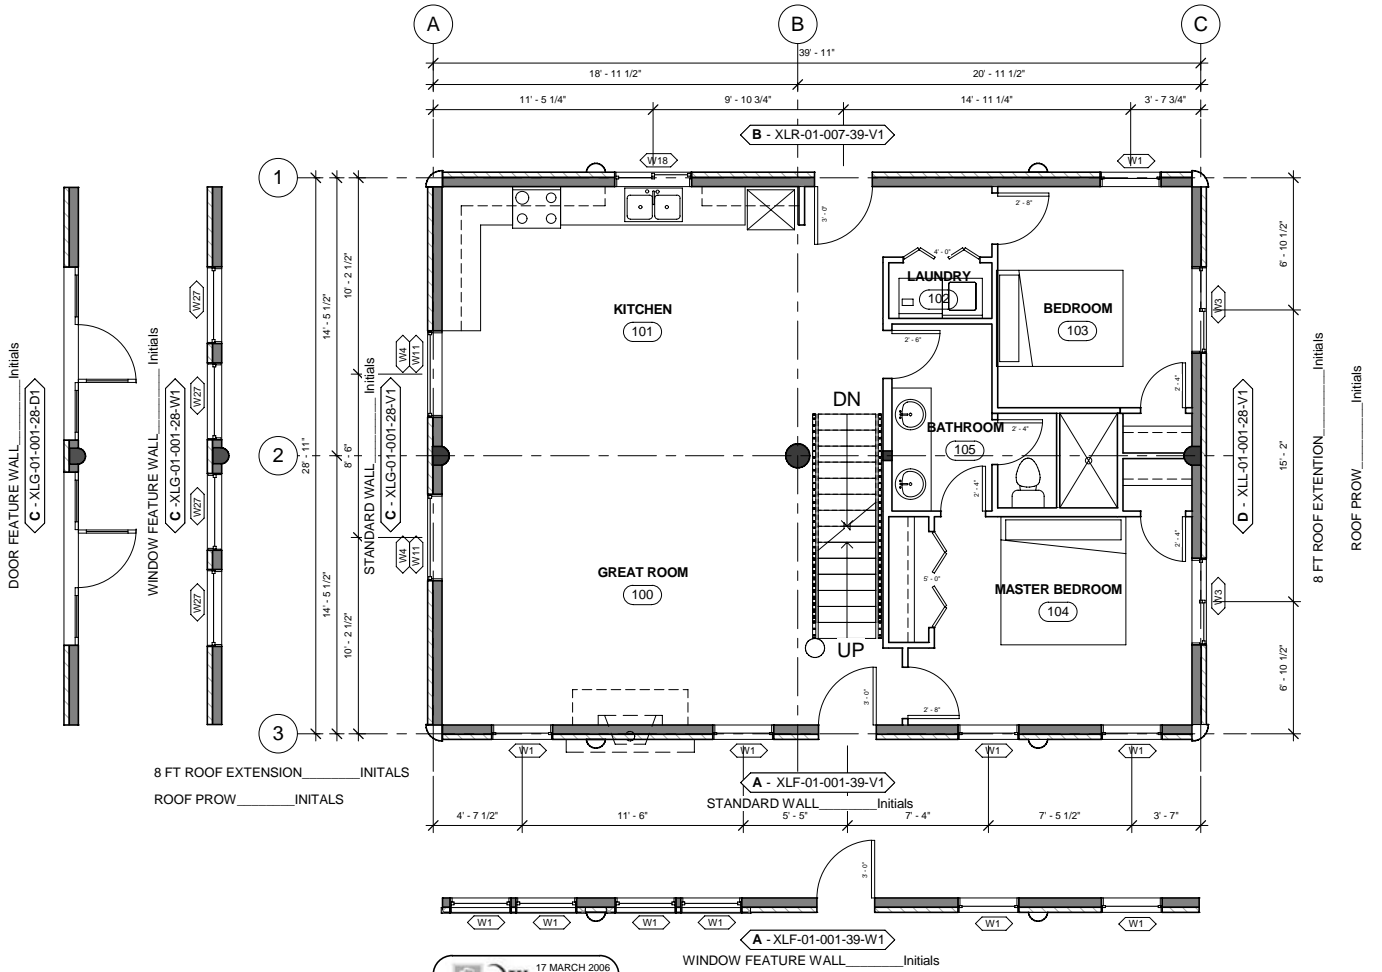

8 FT ROOF EXTENSION _____INITIALS
ROOF PROW _____INITIALS

17 MARCH 2006

BIG HORN 9
 SCALE: 1" = 10'-0"
 1160 SQ FT


40 FT PORCH _____Initials

GABLE ENTRY PORCH _____Initials

FLIP PLAN _____ Initials

GABLE ENTRY PORCH _____ Initials

40 FT PORCH _____ Initials

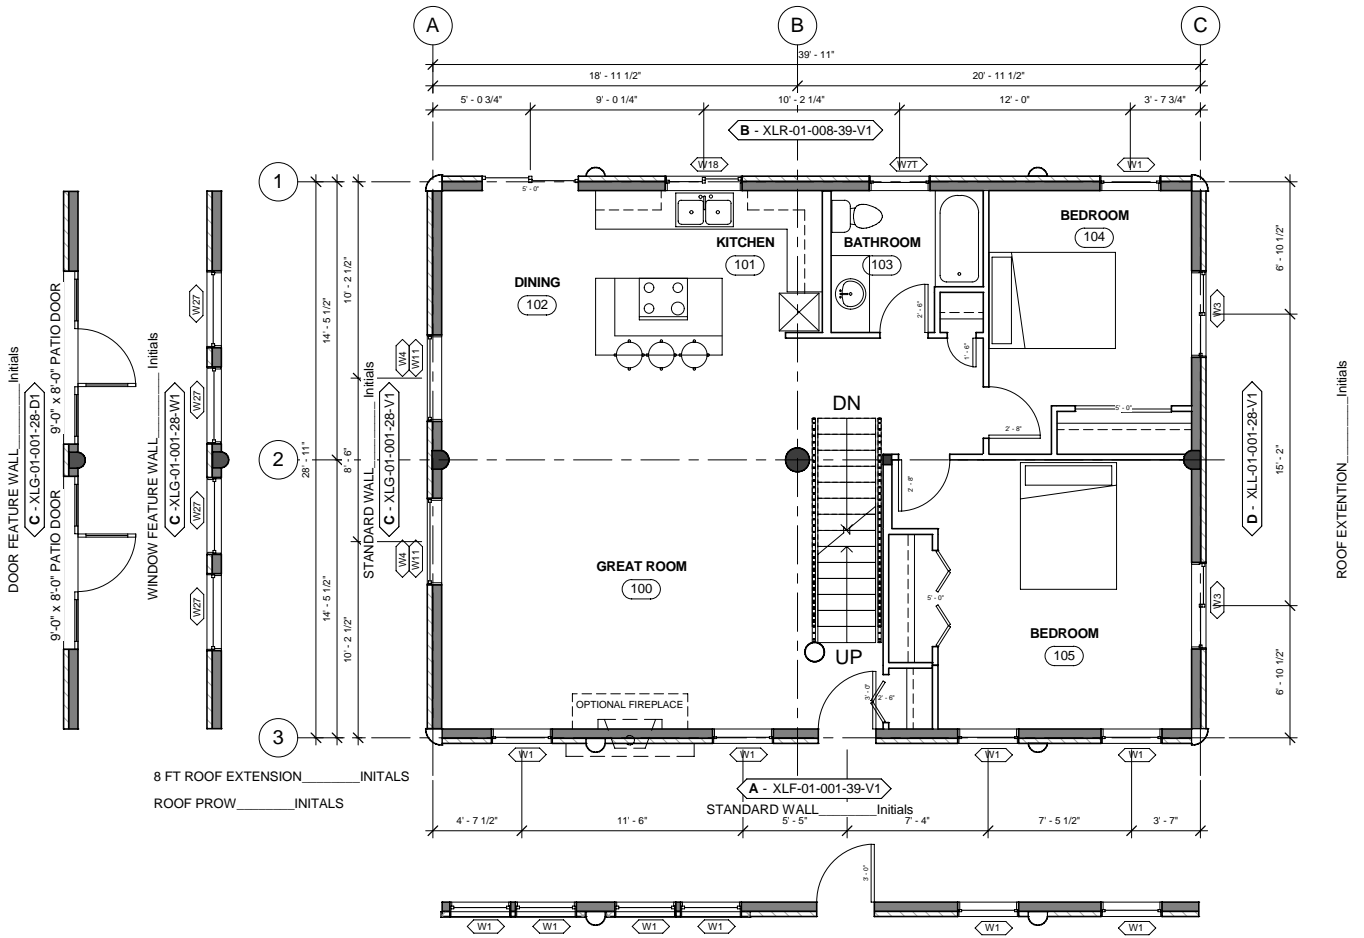

DOOR FEATURE WALL _____ Initials
 C - XLG-01-001-28-D1
 9'-0" x 8'-0" PATIO DOOR
 WINDOW FEATURE WALL _____ Initials
 C - XLG-01-001-28-W1

8 FT ROOF EXTENSION _____ INITIALS
 ROOF PROW _____ INITIALS

ROOF EXTENTION _____ Initials

16 MARCH 2008

BIG HORN 10
 SCALE: 1" = 10'-0"

1160 SQ FT

A - XLF-01-001-39-W1
 WINDOW FEATURE WALL _____ Initials

40 FT PORCH _____ Initials
 GABLE ENTRY PORCH _____ Initials